




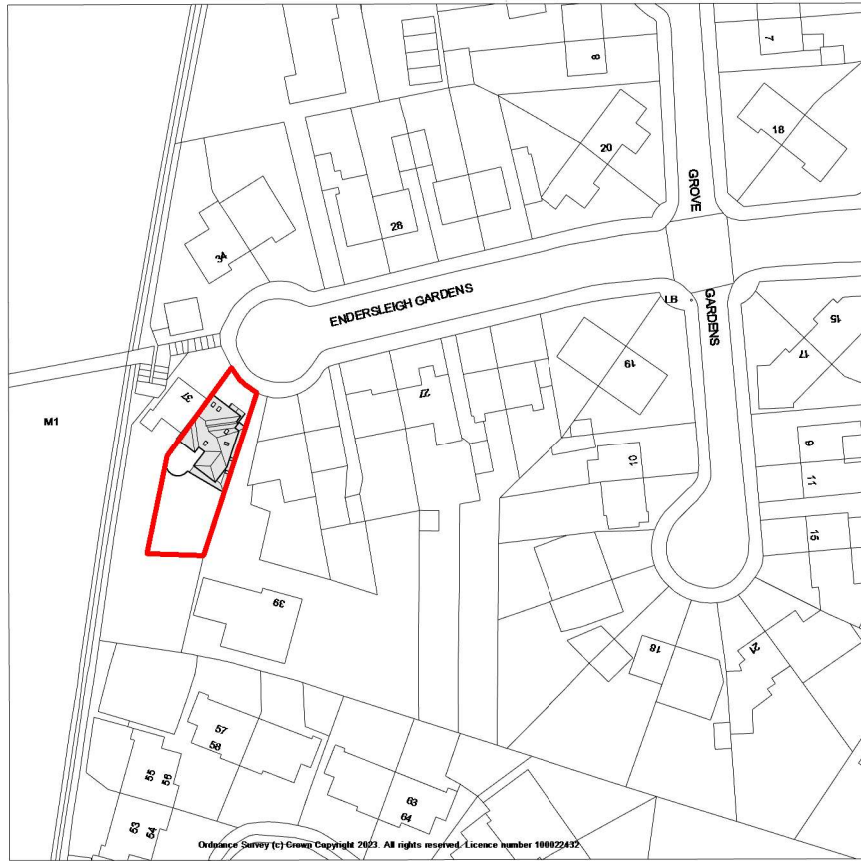

1 OS Map
1 : 1250

 

 Property Boundary

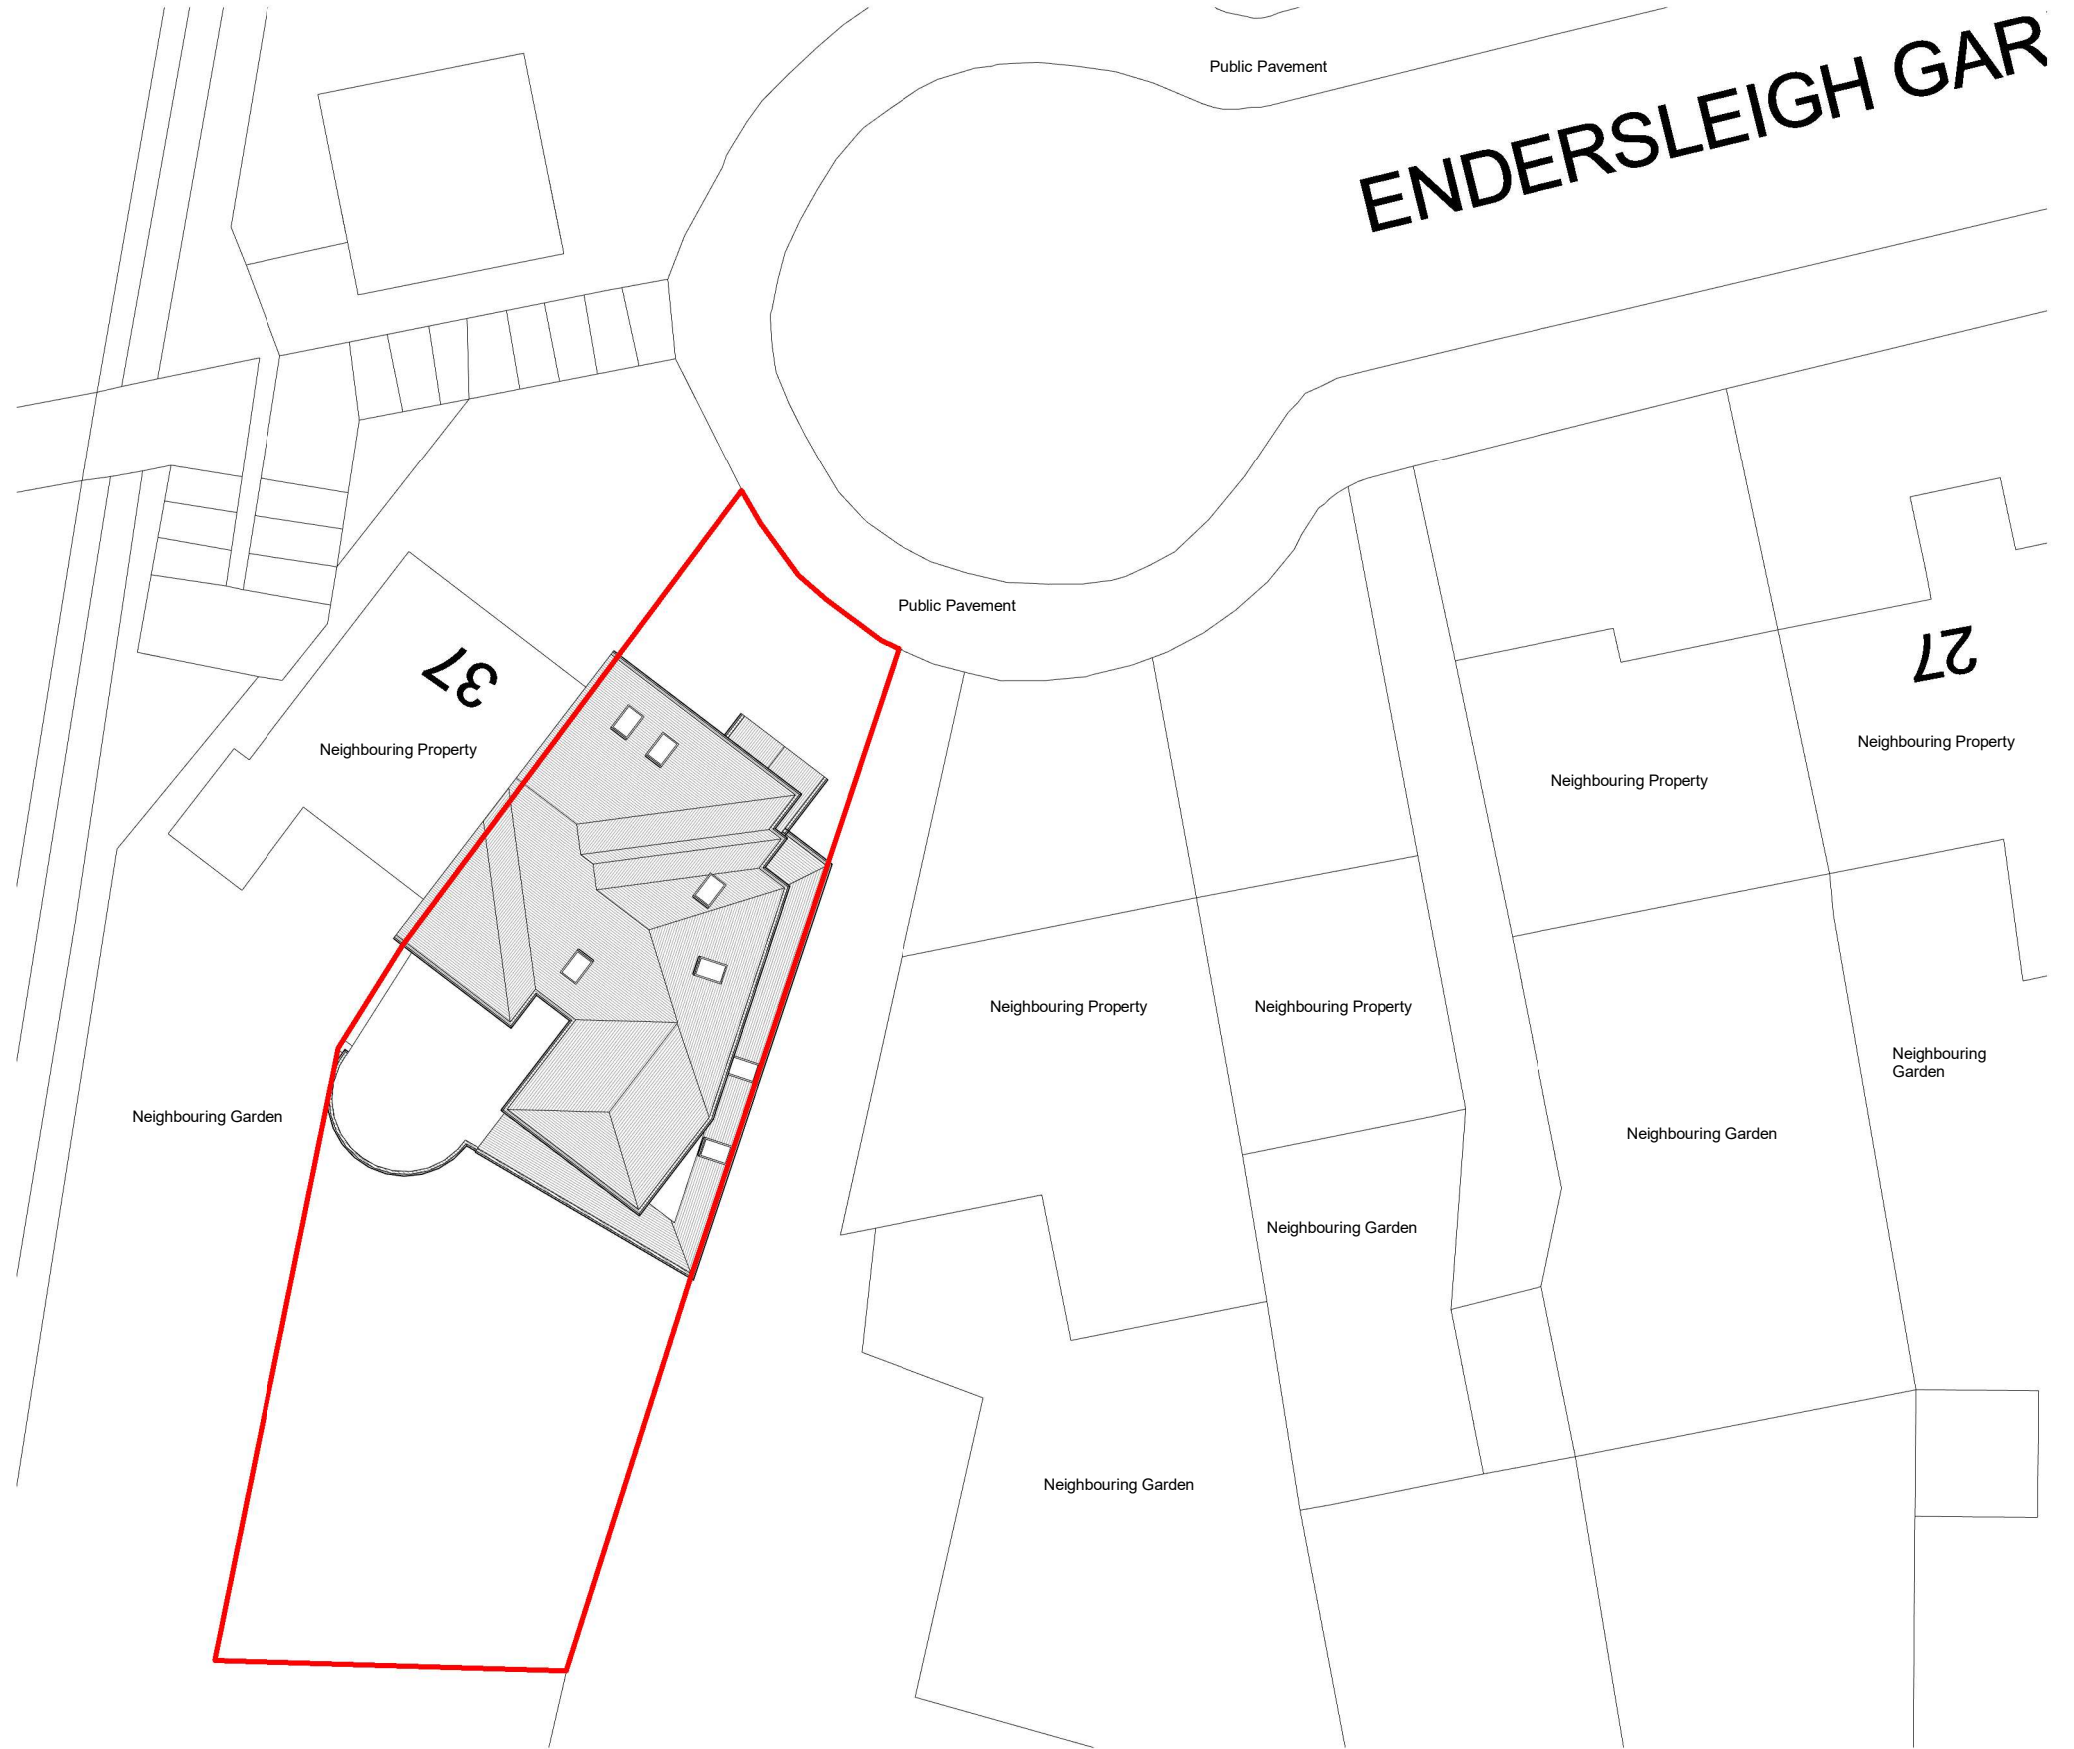

2 Location Plan
1 : 200




Project Name
35 Endersleigh Garden NW4 4SD

Interior Designer
Ayda Bagheri

Client
Hassan Doroueh


Drg. Title
Existing OS Map & Location Plan

 


Drg. No.
EX-L001

Date
04/20/25


Scale
As indicated

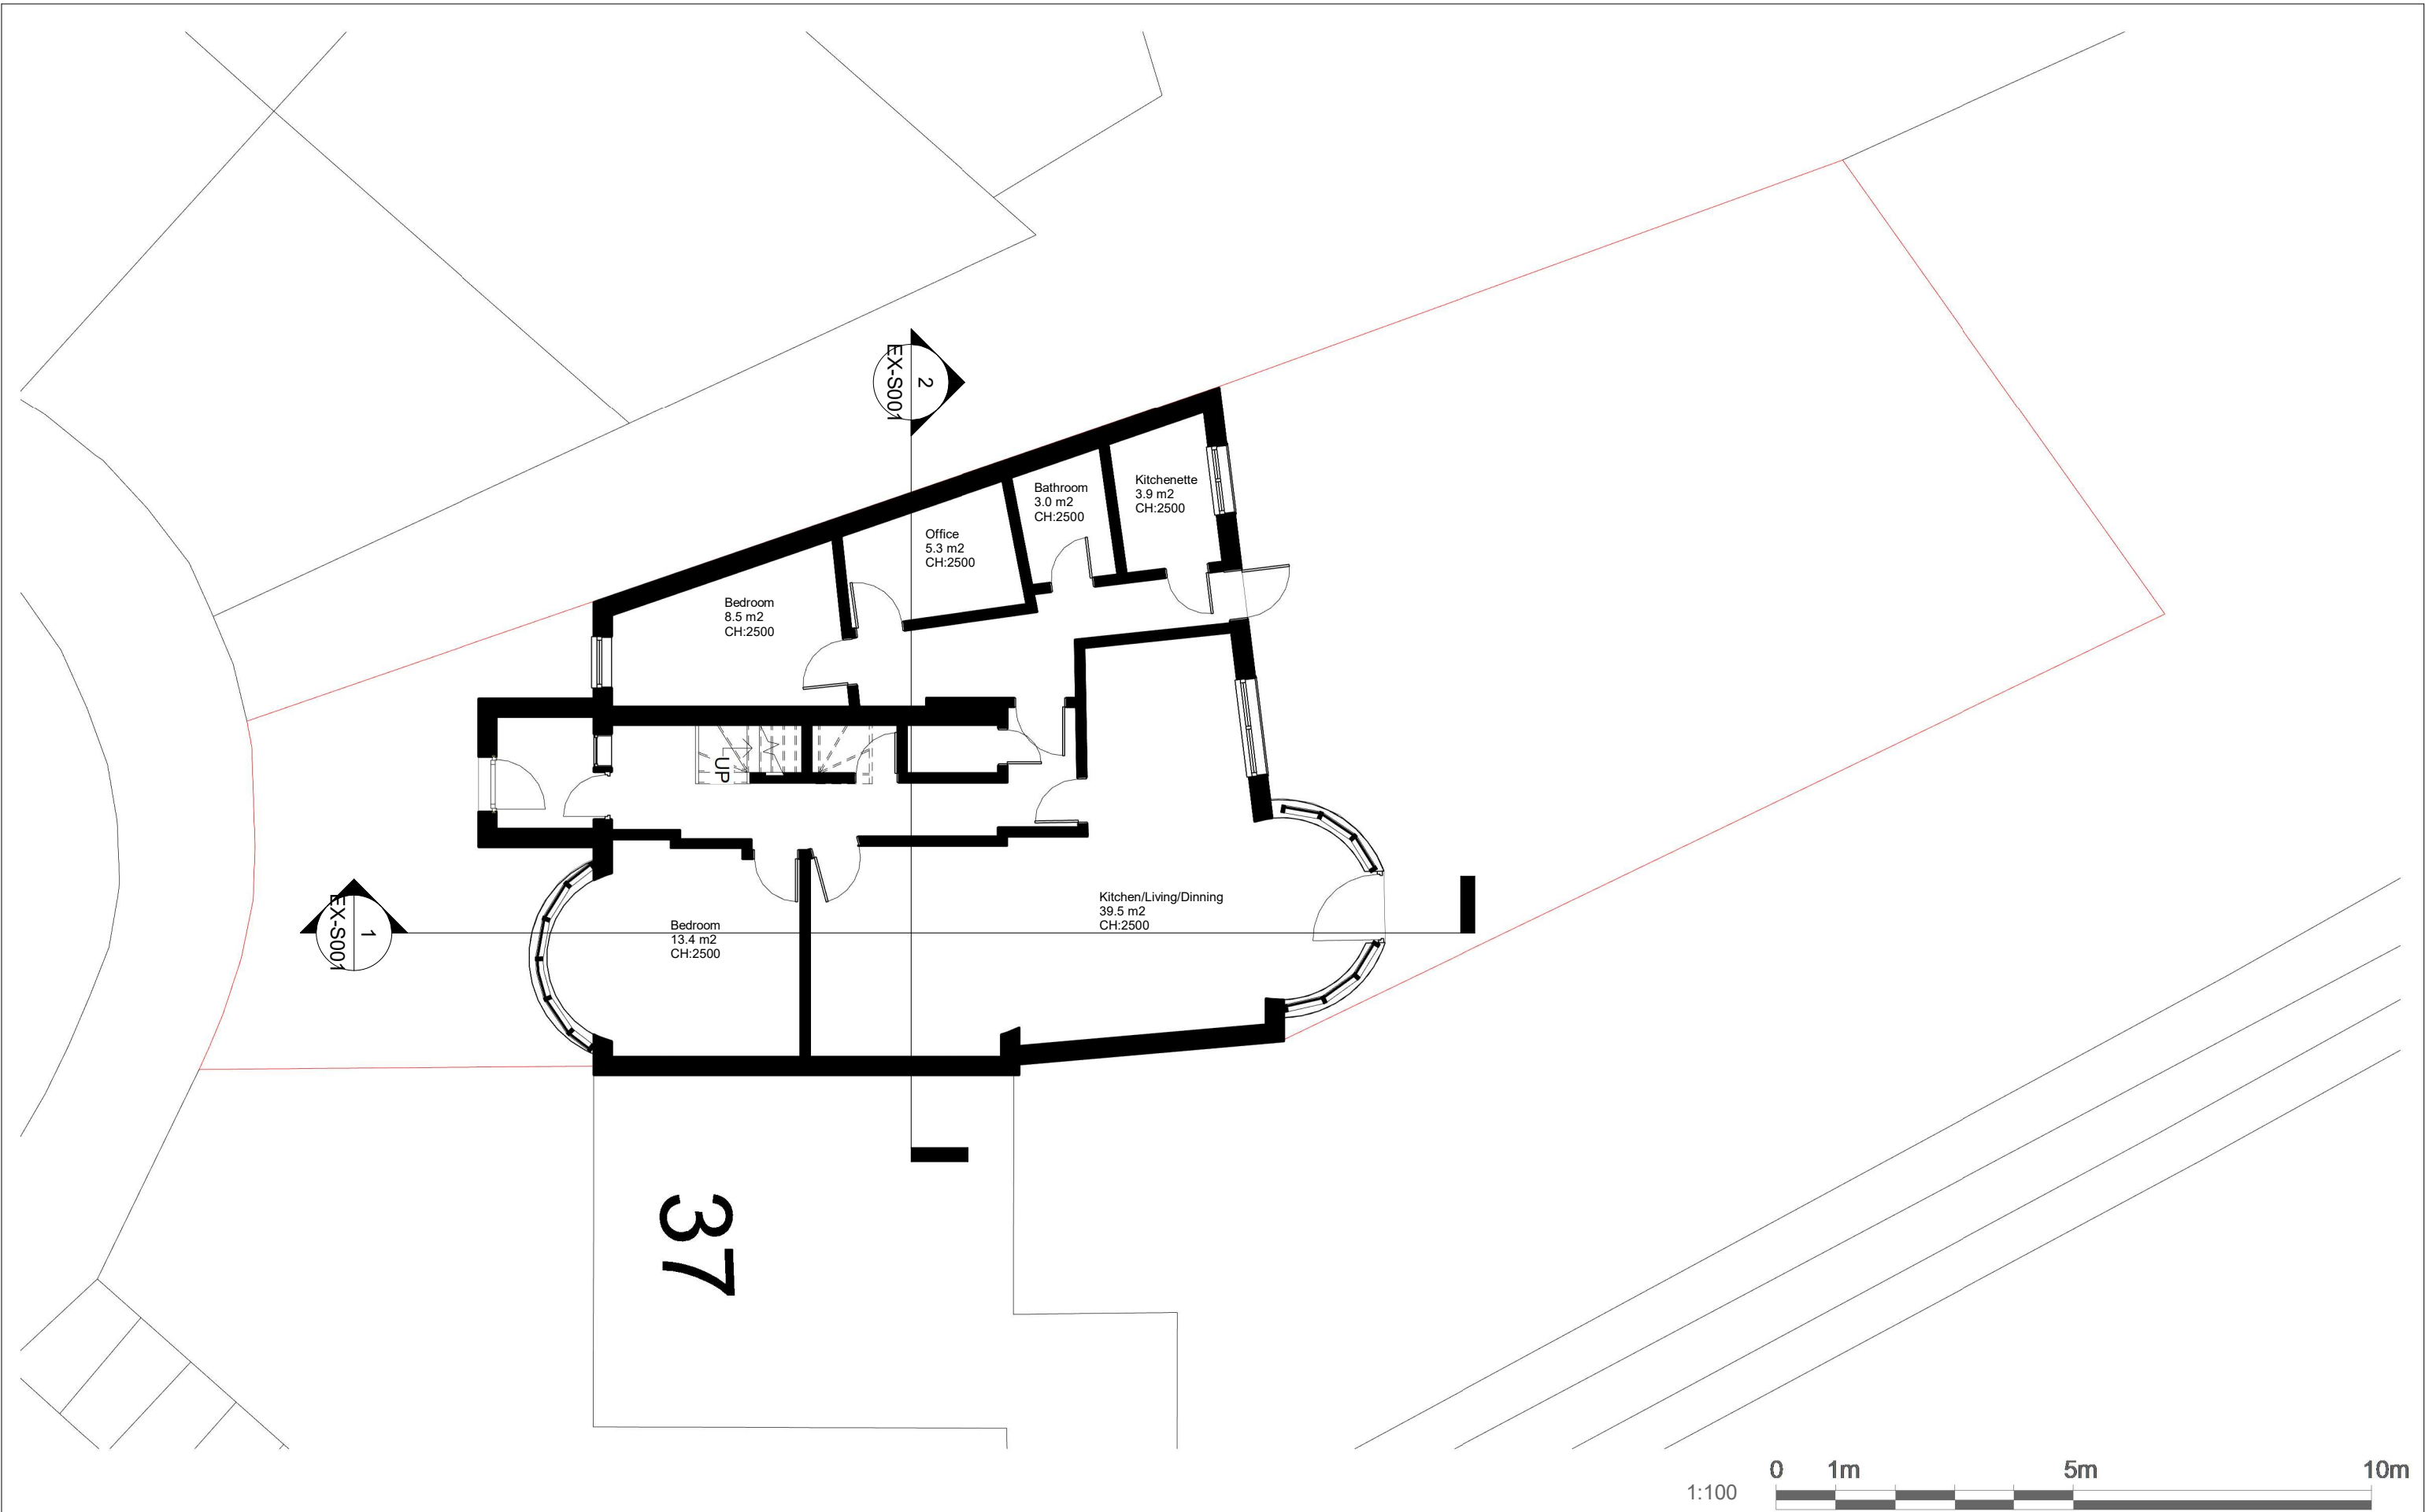

Project Name 35 Endersleigh Garden NW4 4SD	Interior Designer Ayda Bagheri	Client Hassan Doroueh Drg. Title Existing Ground Floor Plan	Drg. No. EX-P001 Date 04/20/25 Scale 1 : 100
--	--	---	--

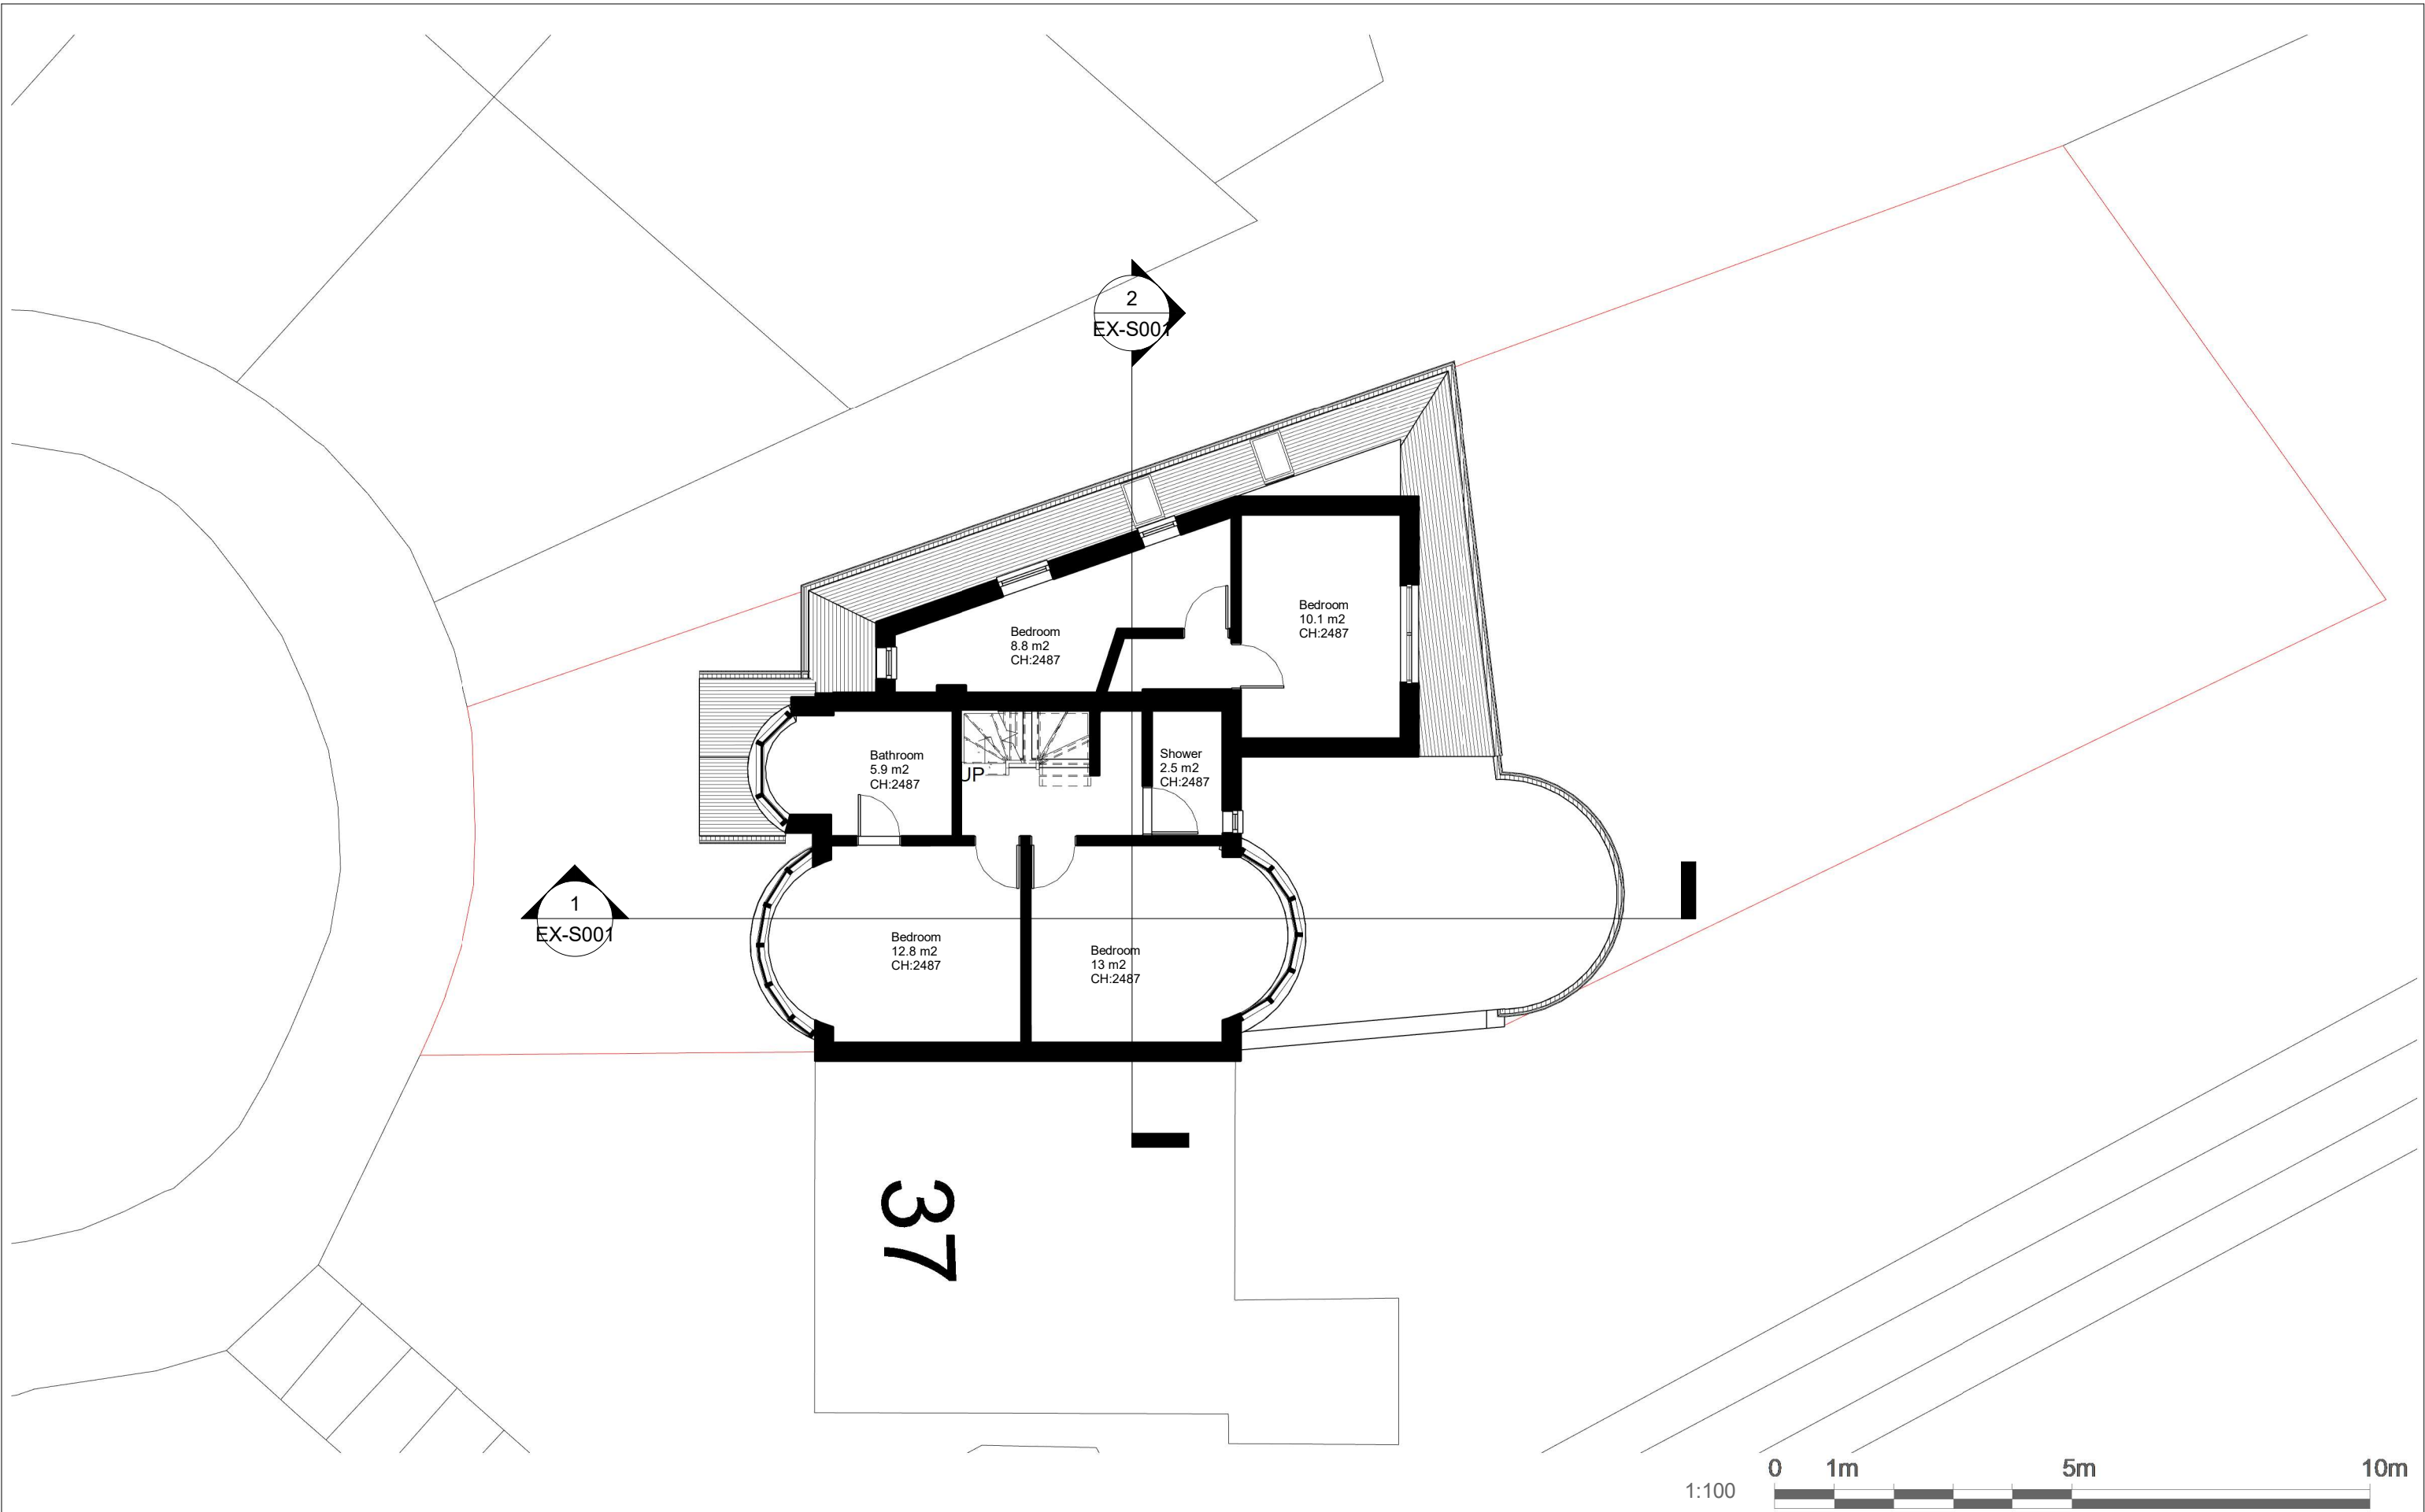

Project Name 35 Endersleigh Garden NW4 4SD	Interior Designer Ayda Bagheri	Client Hassan Doroueh Drg. Title Existing First Floor Plan	Drg. No. EX-P002 Date 04/21/25 Scale 1 : 100
--	--	--	--

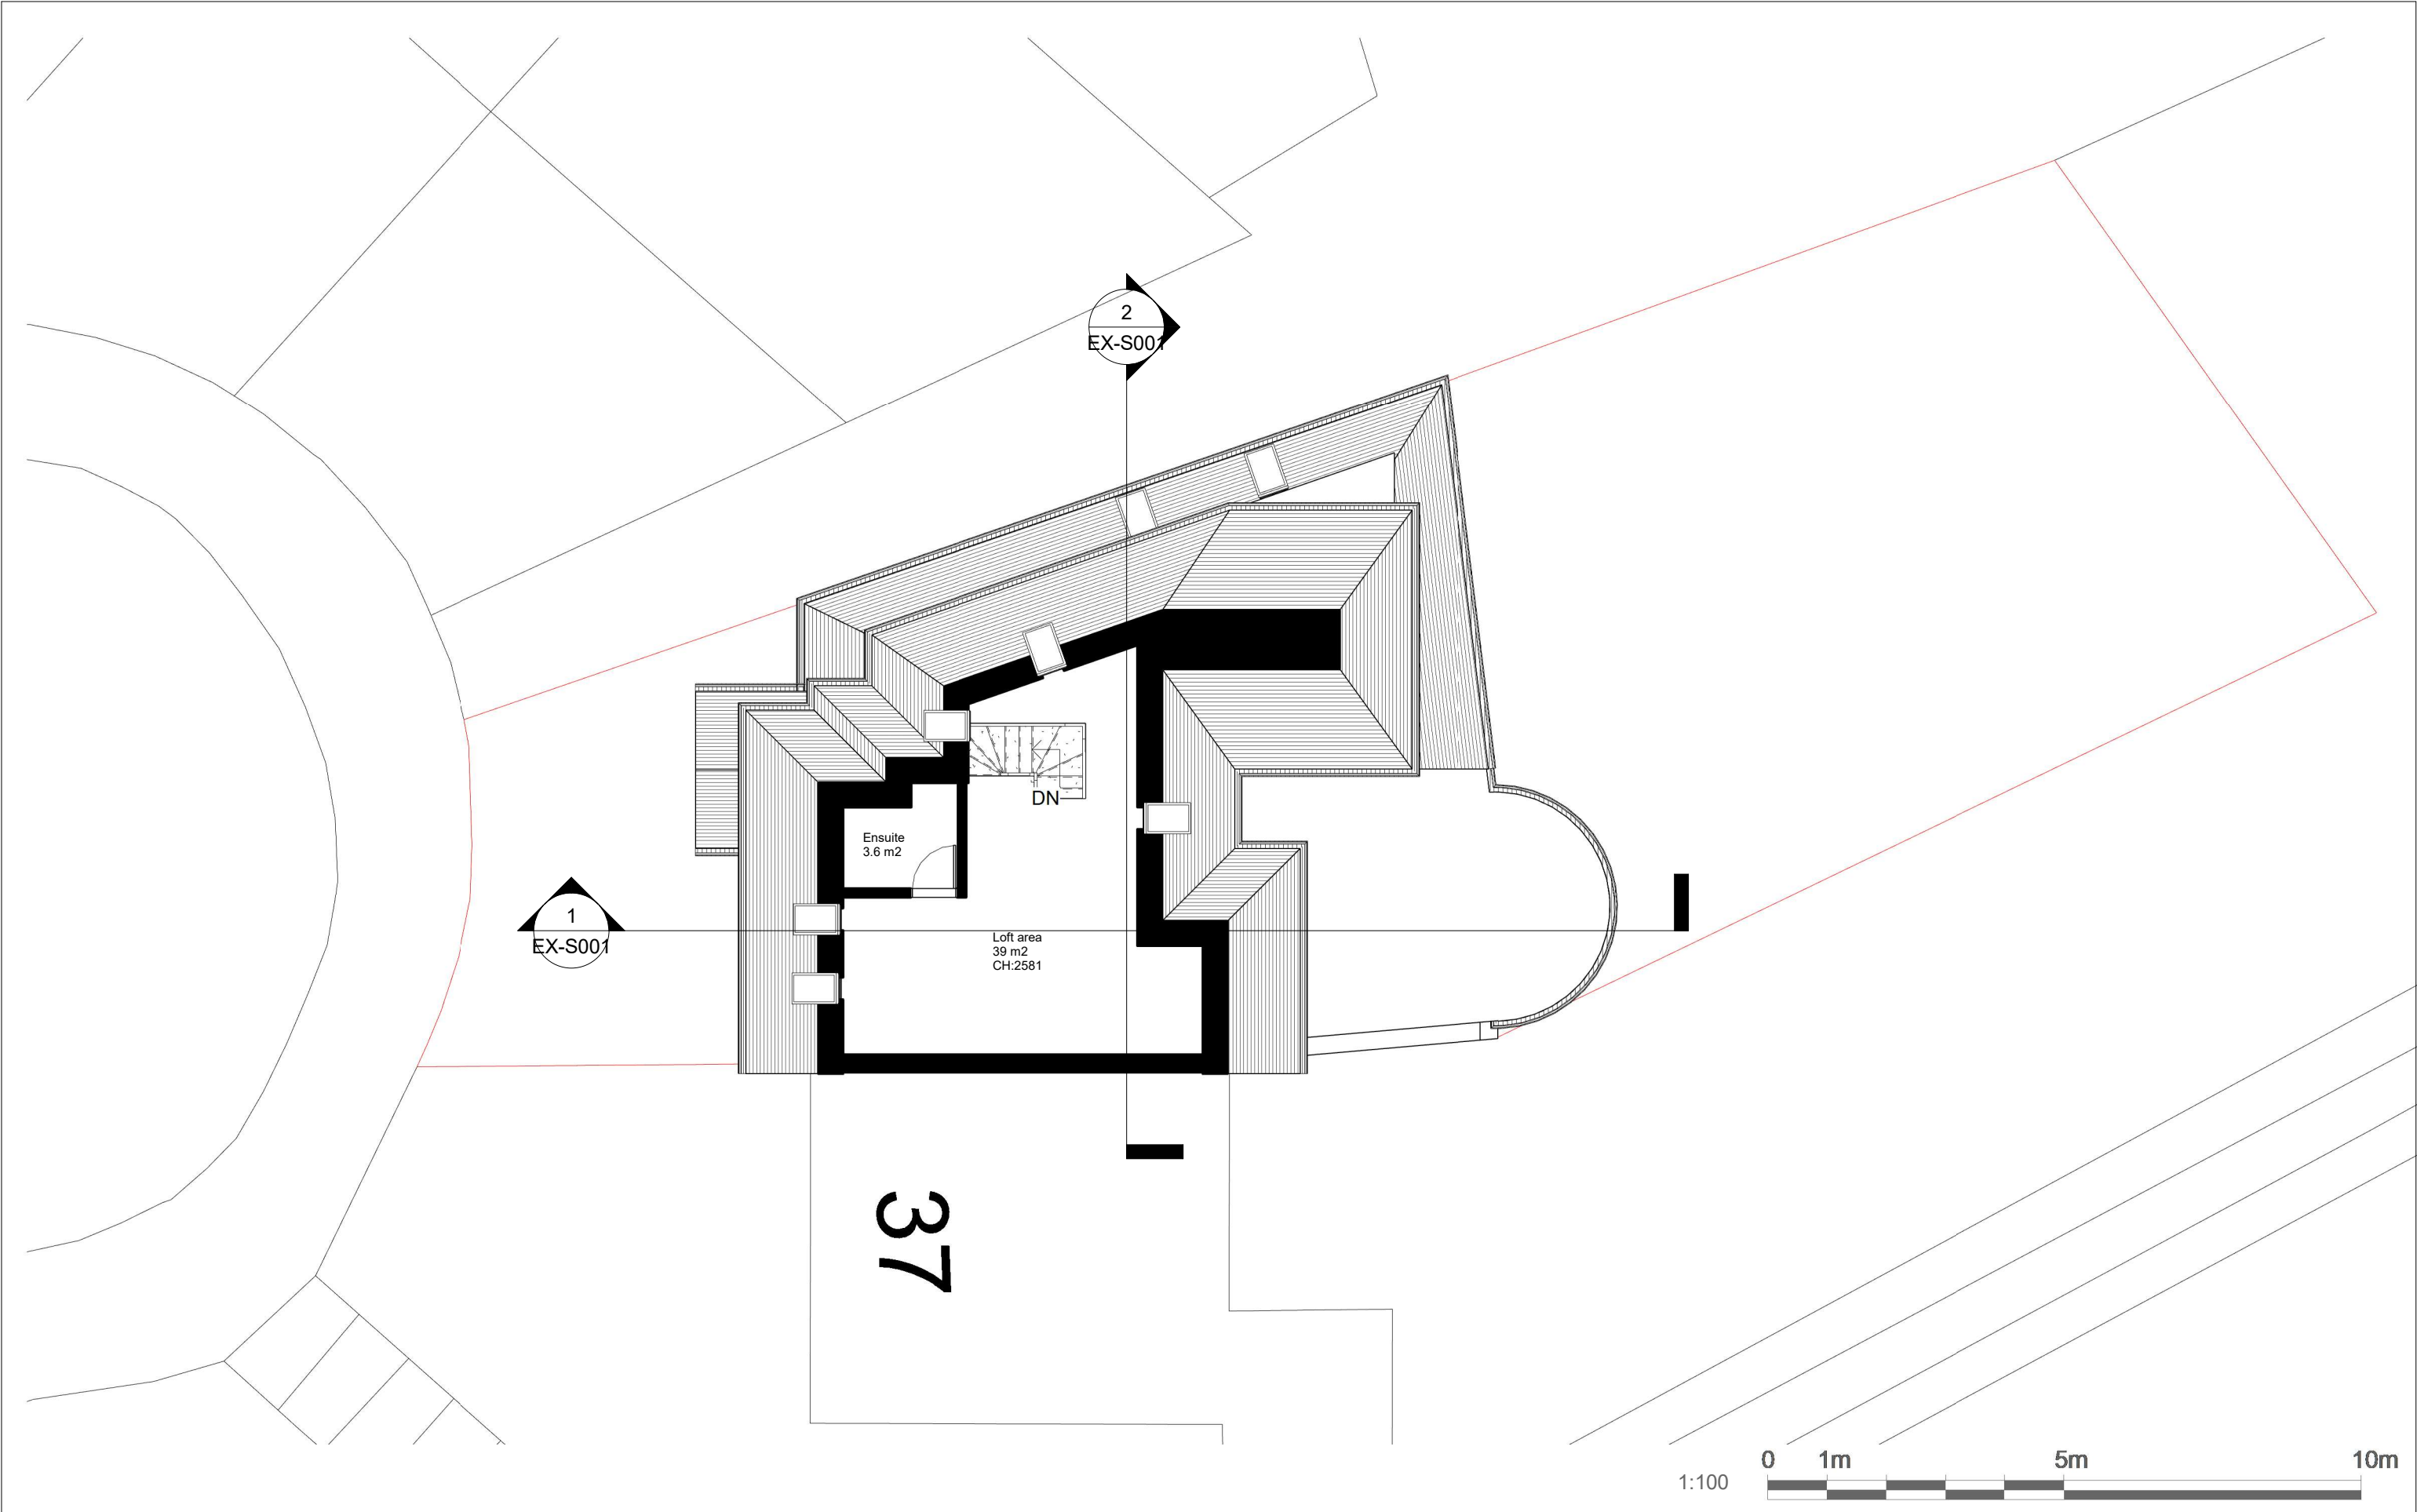

Project Name
35 Endersleigh Garden NW4 4SD

Interior Designer
Ayda Bagheri


Client
Hassan Doroueh

Drg. Title
Existing Loft Floor Plan

Drg. No.
EX-P003

Date
04/21/25



Scale
1 : 100

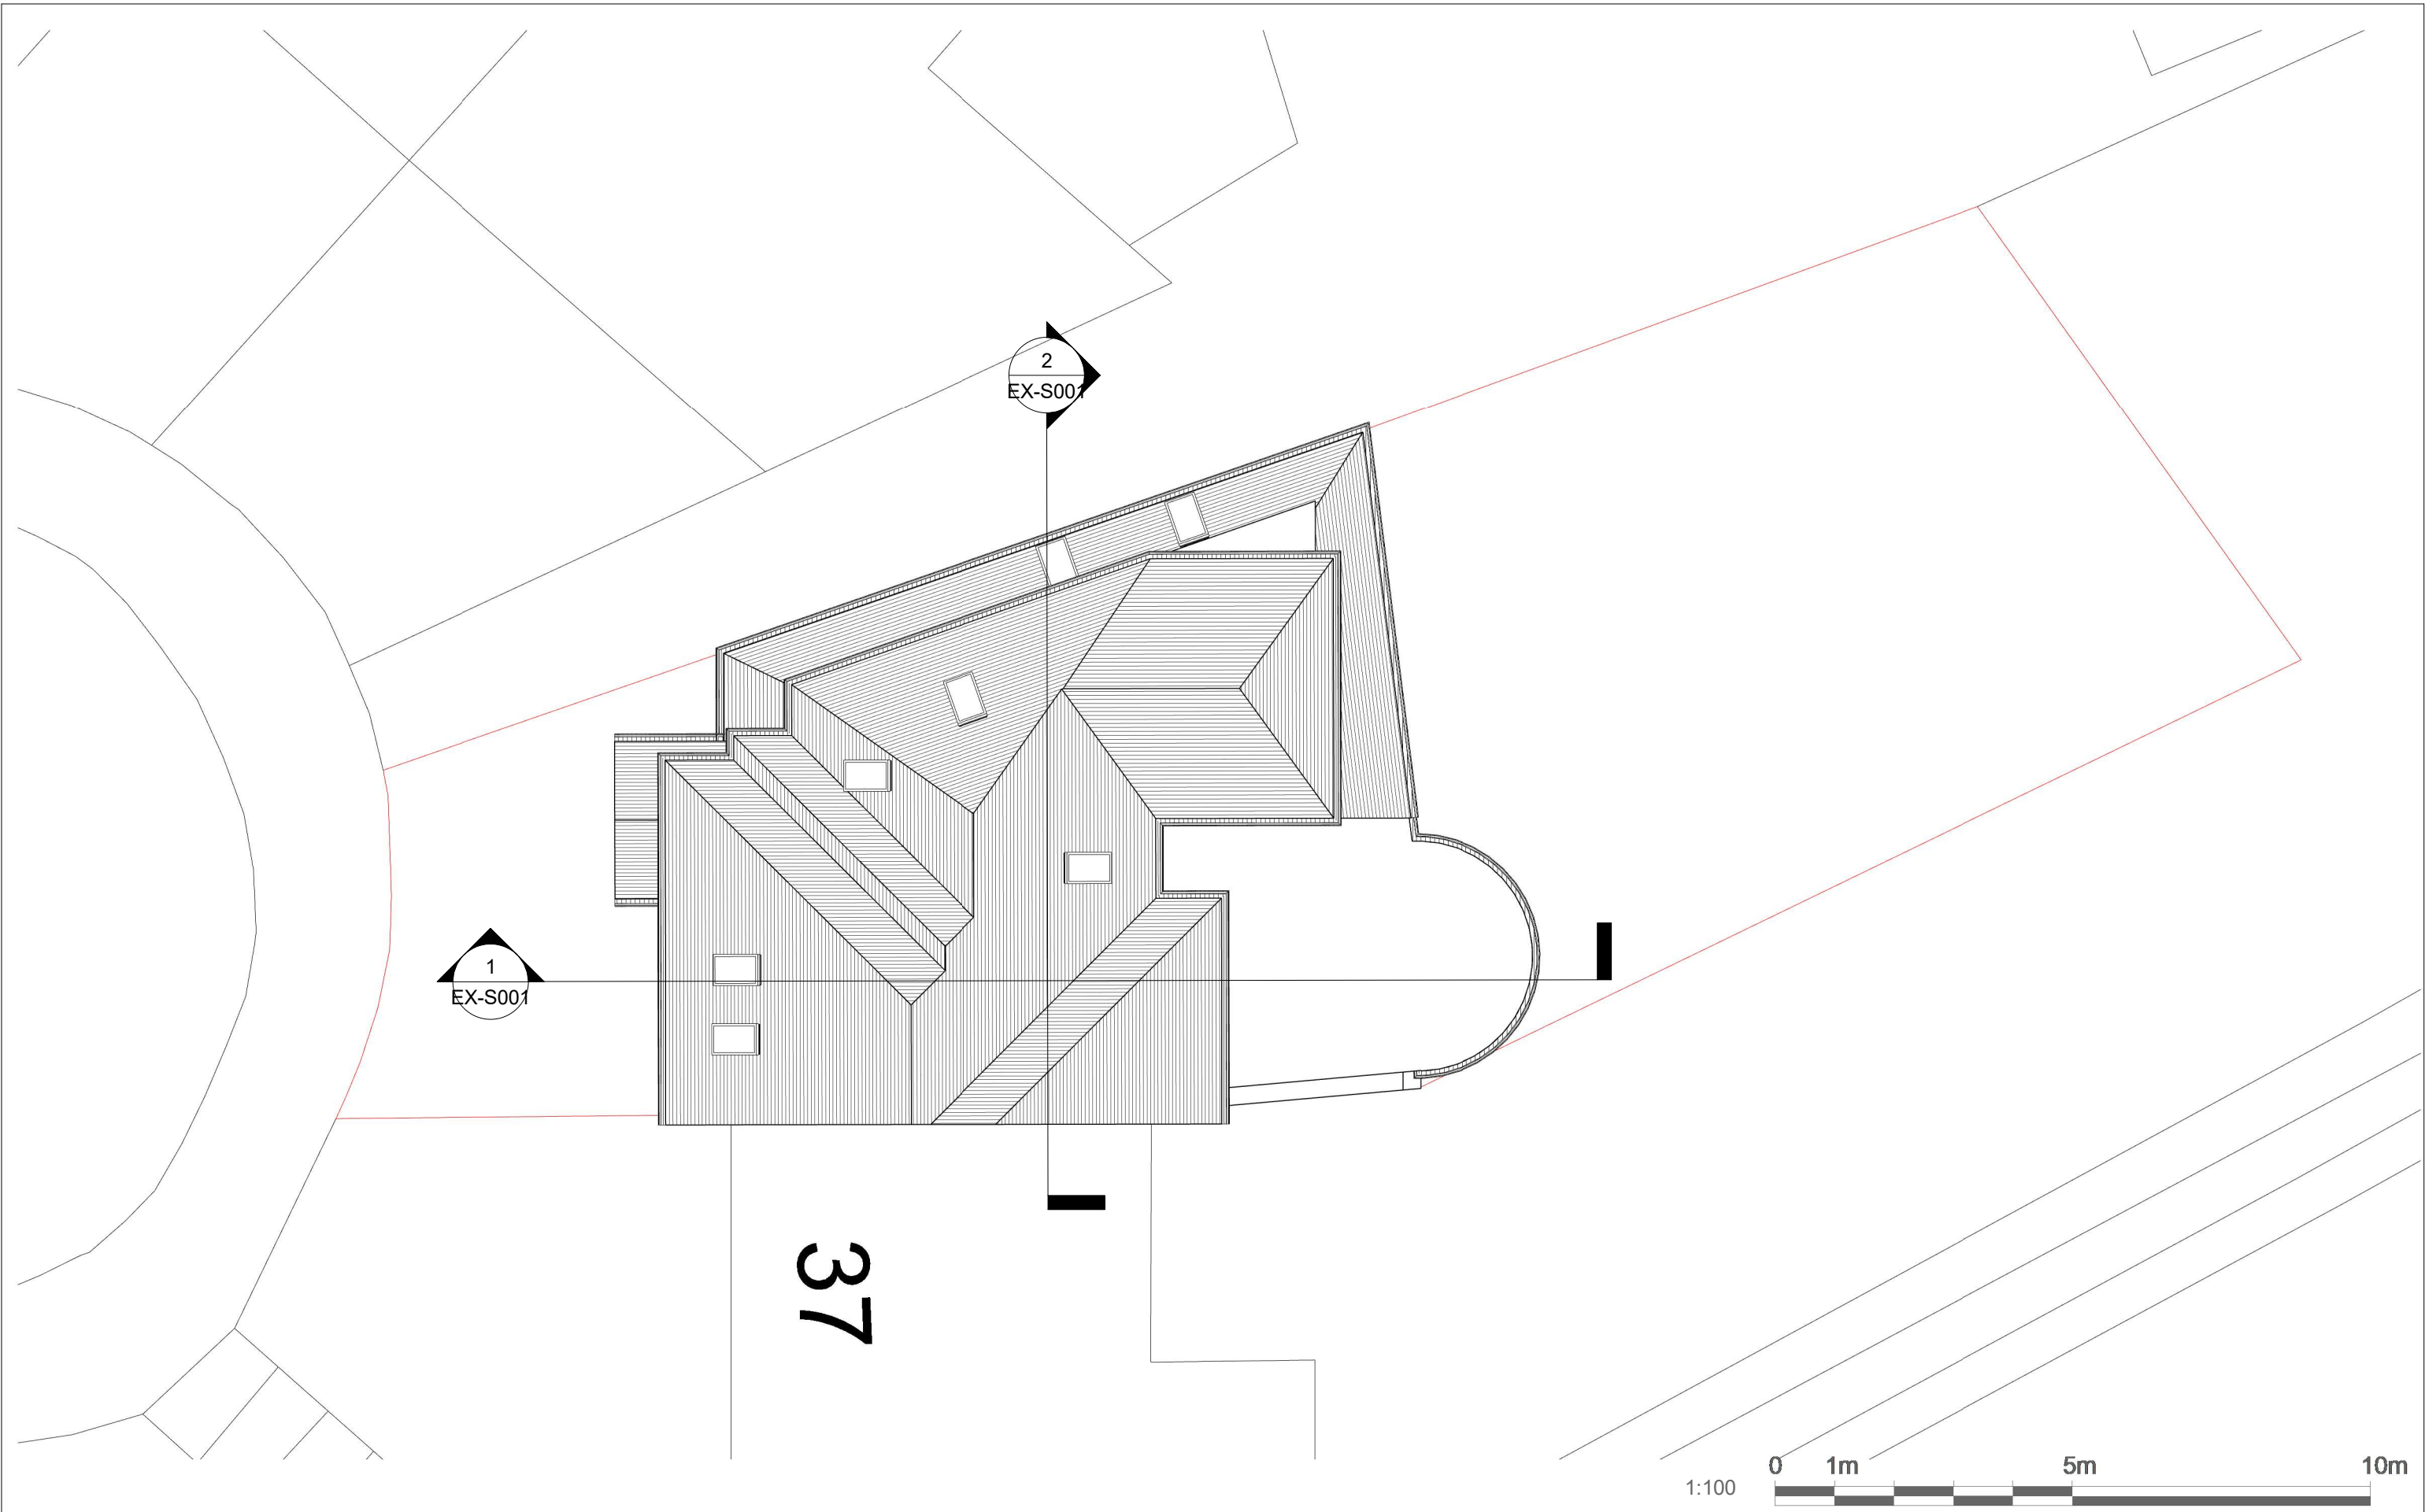

Project Name 35 Endersleigh Garden NW4 4SD	Interior Designer Ayda Bagheri	Client Hassan Doroueh		Drg. No. EX-P004
		Drg. Title Existing Roof Plan		Date 04/21/25
				Scale 1 : 100



Project Name 35 Endersleigh Garden NW4 4SD	Interior Designer Ayda Bagheri	Client Hassan Doroueh		Drg. No. EX-E001
		Drg. Title Elevations	Date 05/22/25	
			Scale As indicated	

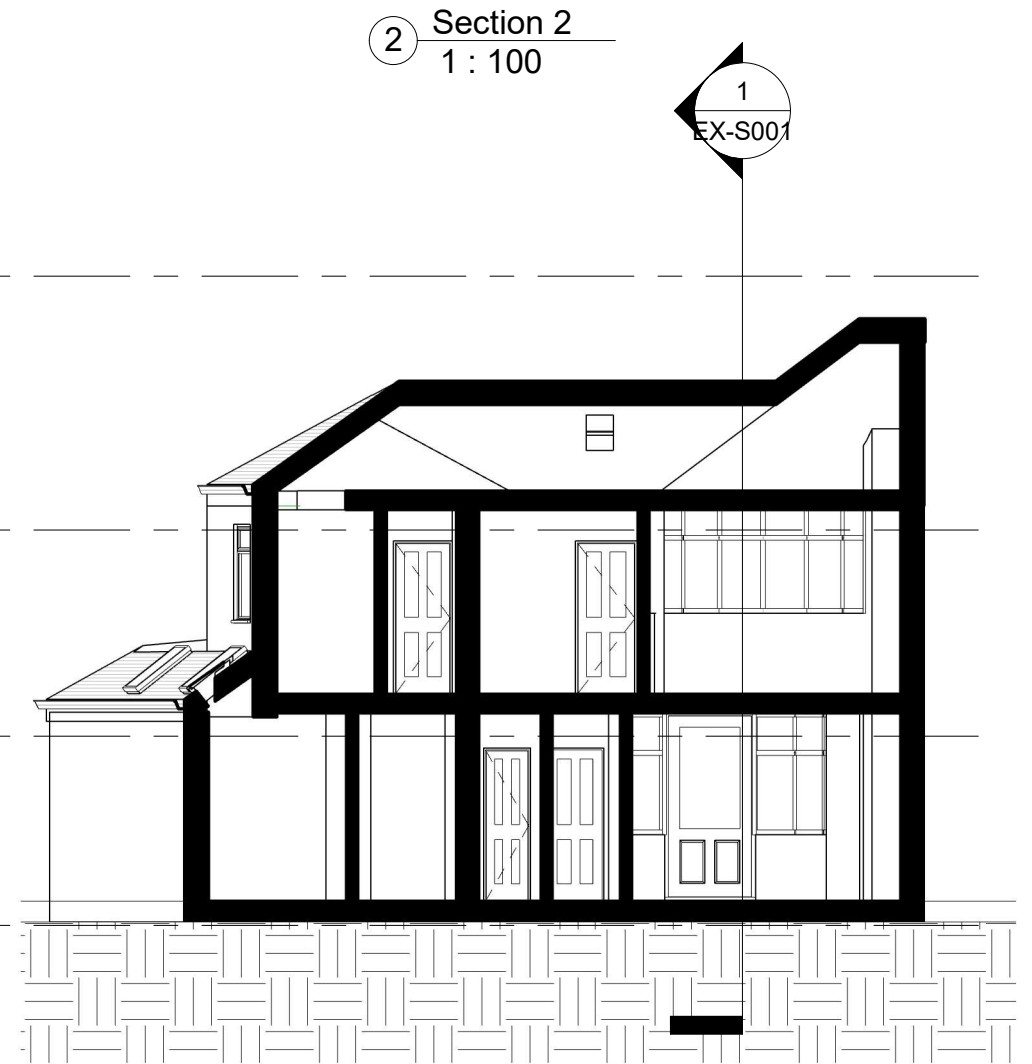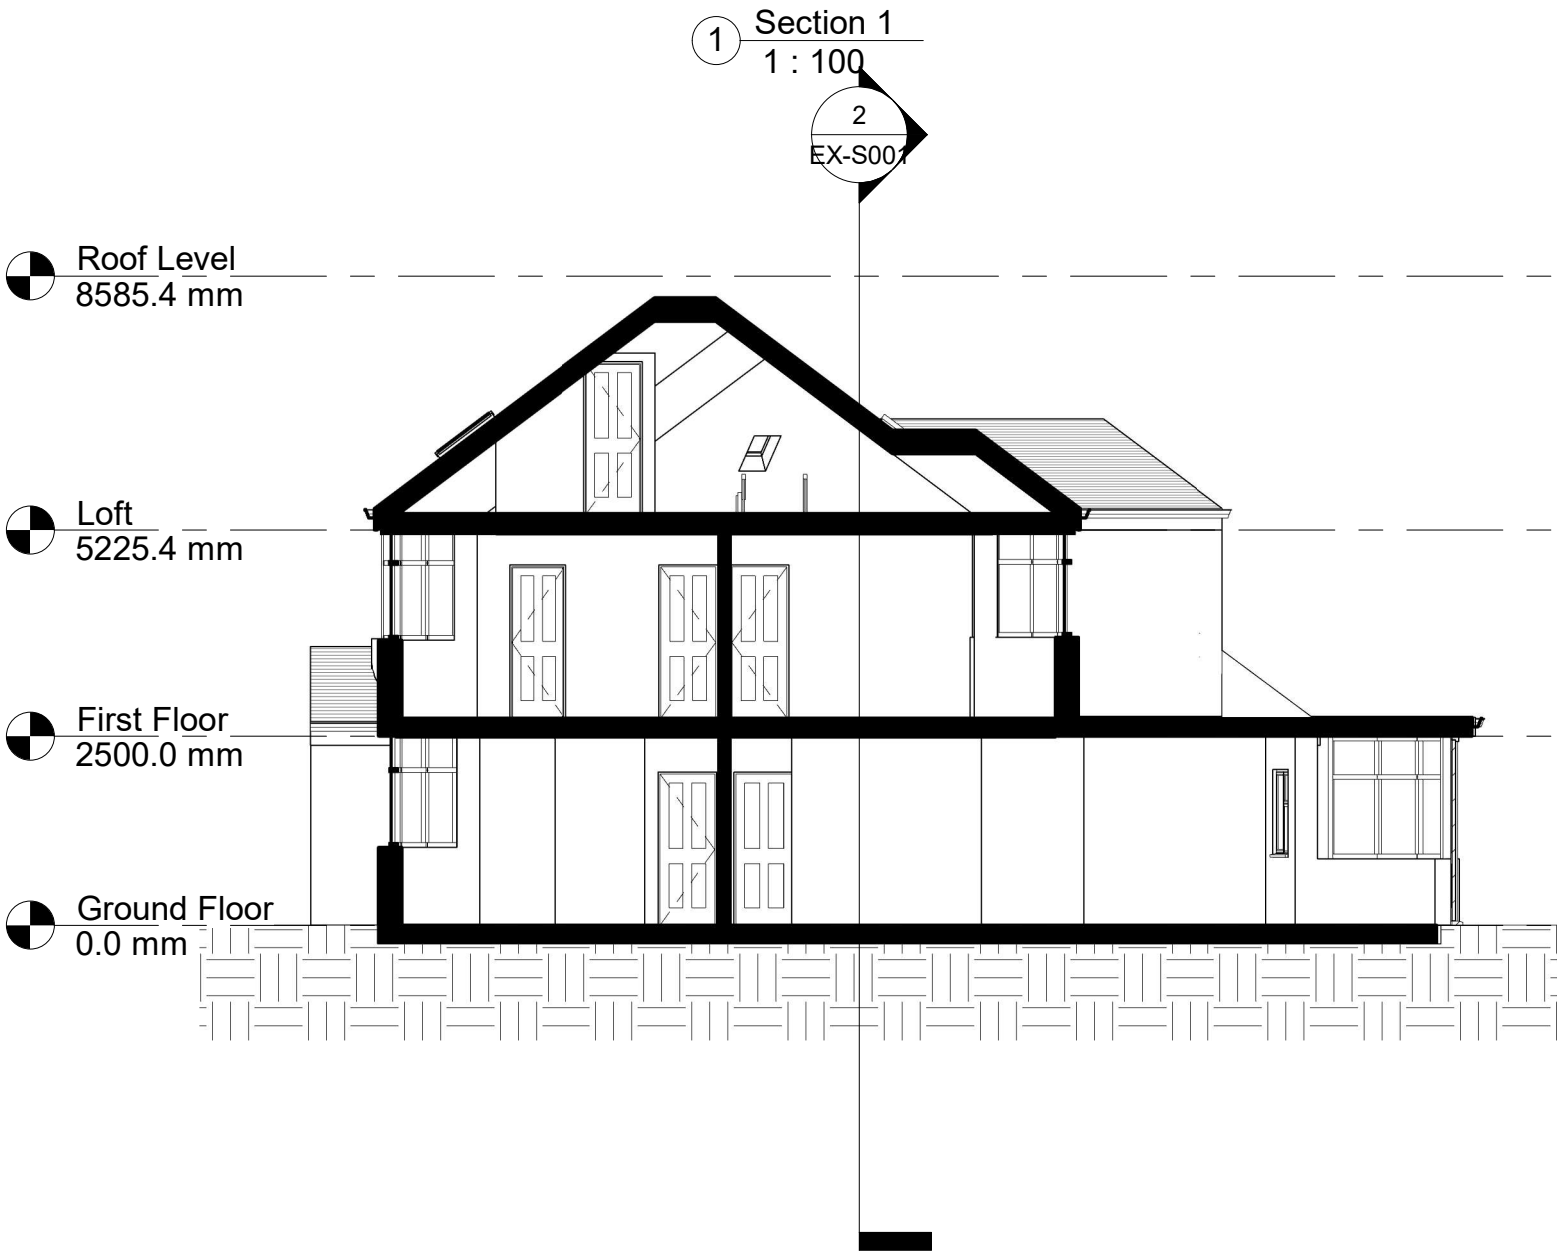

Project Name
35 Endersleigh Garden NW4 4SD

Interior Designer
Ayda Bagheri

Client
Hassan Doroueh

Drg. Title
Sections

Drg. No.
EX-S001

Date
05/22/25

Scale
1 : 100

22/05/2025 10:45:41