




1 OS Map
1 : 1250



 Property Boundary

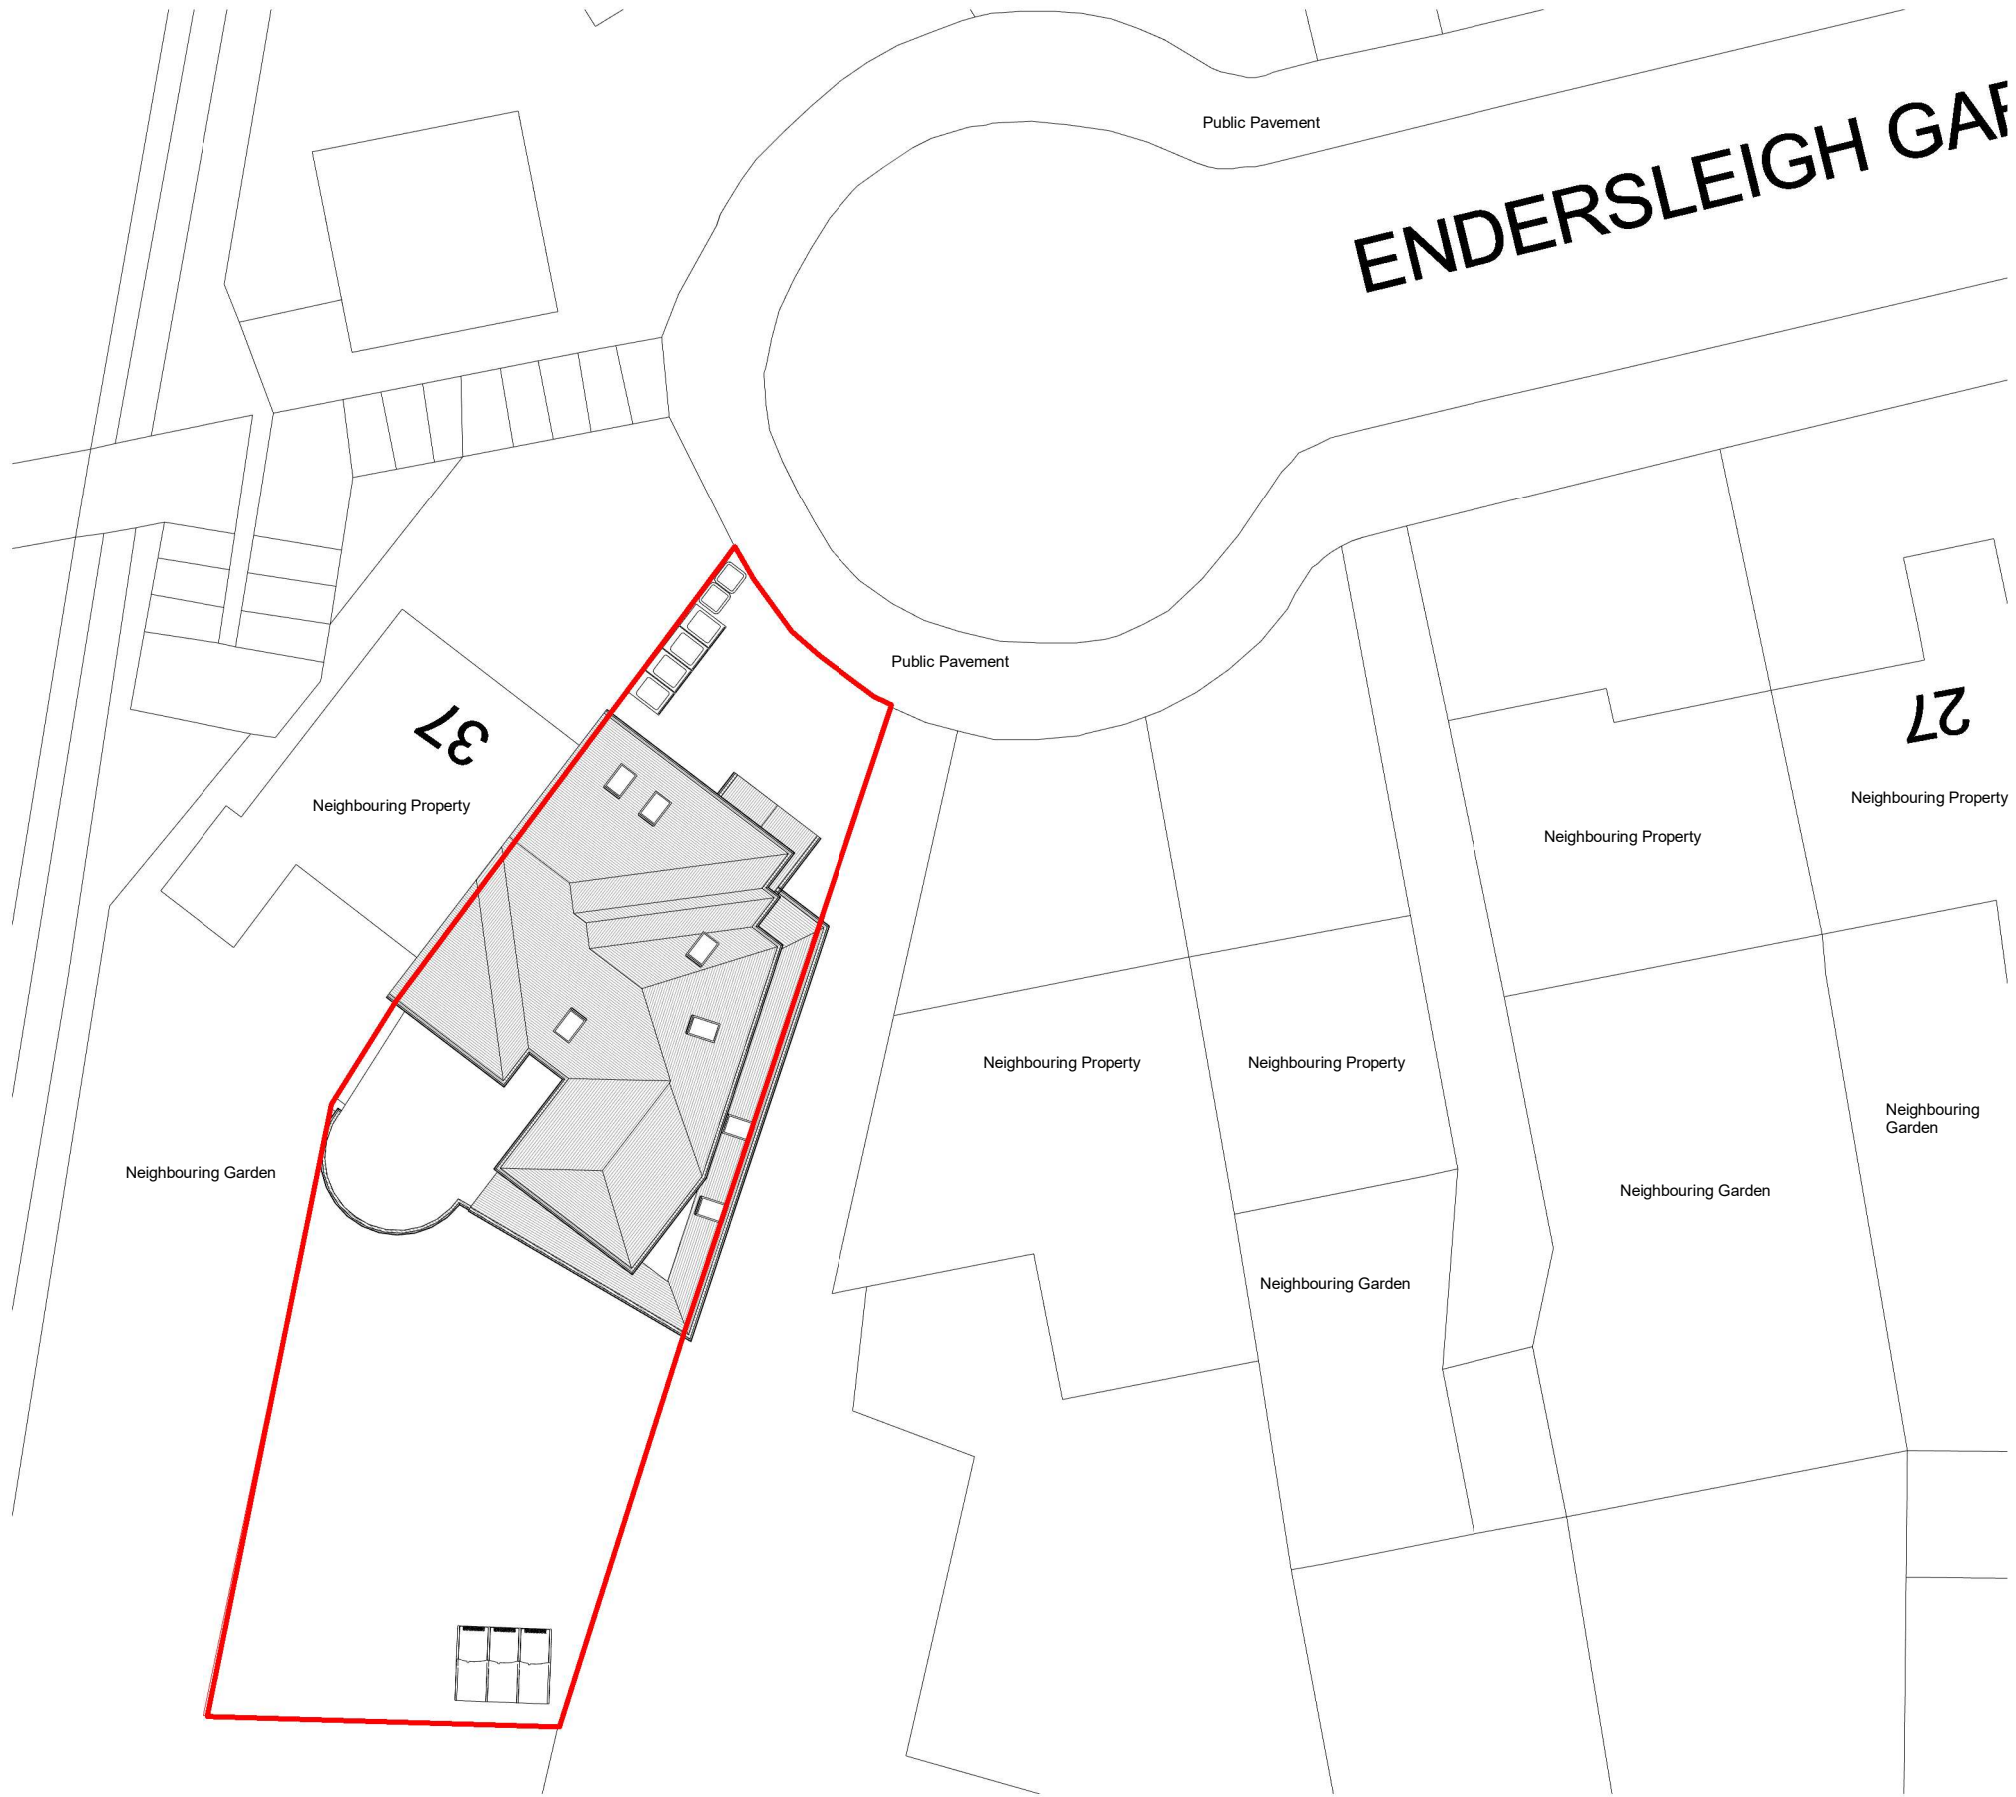

2 Location Plan
1 : 200




Project Name
35 Endersleigh Gardens NW4 4SD

Interior Designer
Ayda Bagheri

Client
Hassan Doroueh


Drg. Title
Proposed OS Map & Location Plan

 


Drg. No.
PR-L001

Date
04/20/25


Scale
As indicated

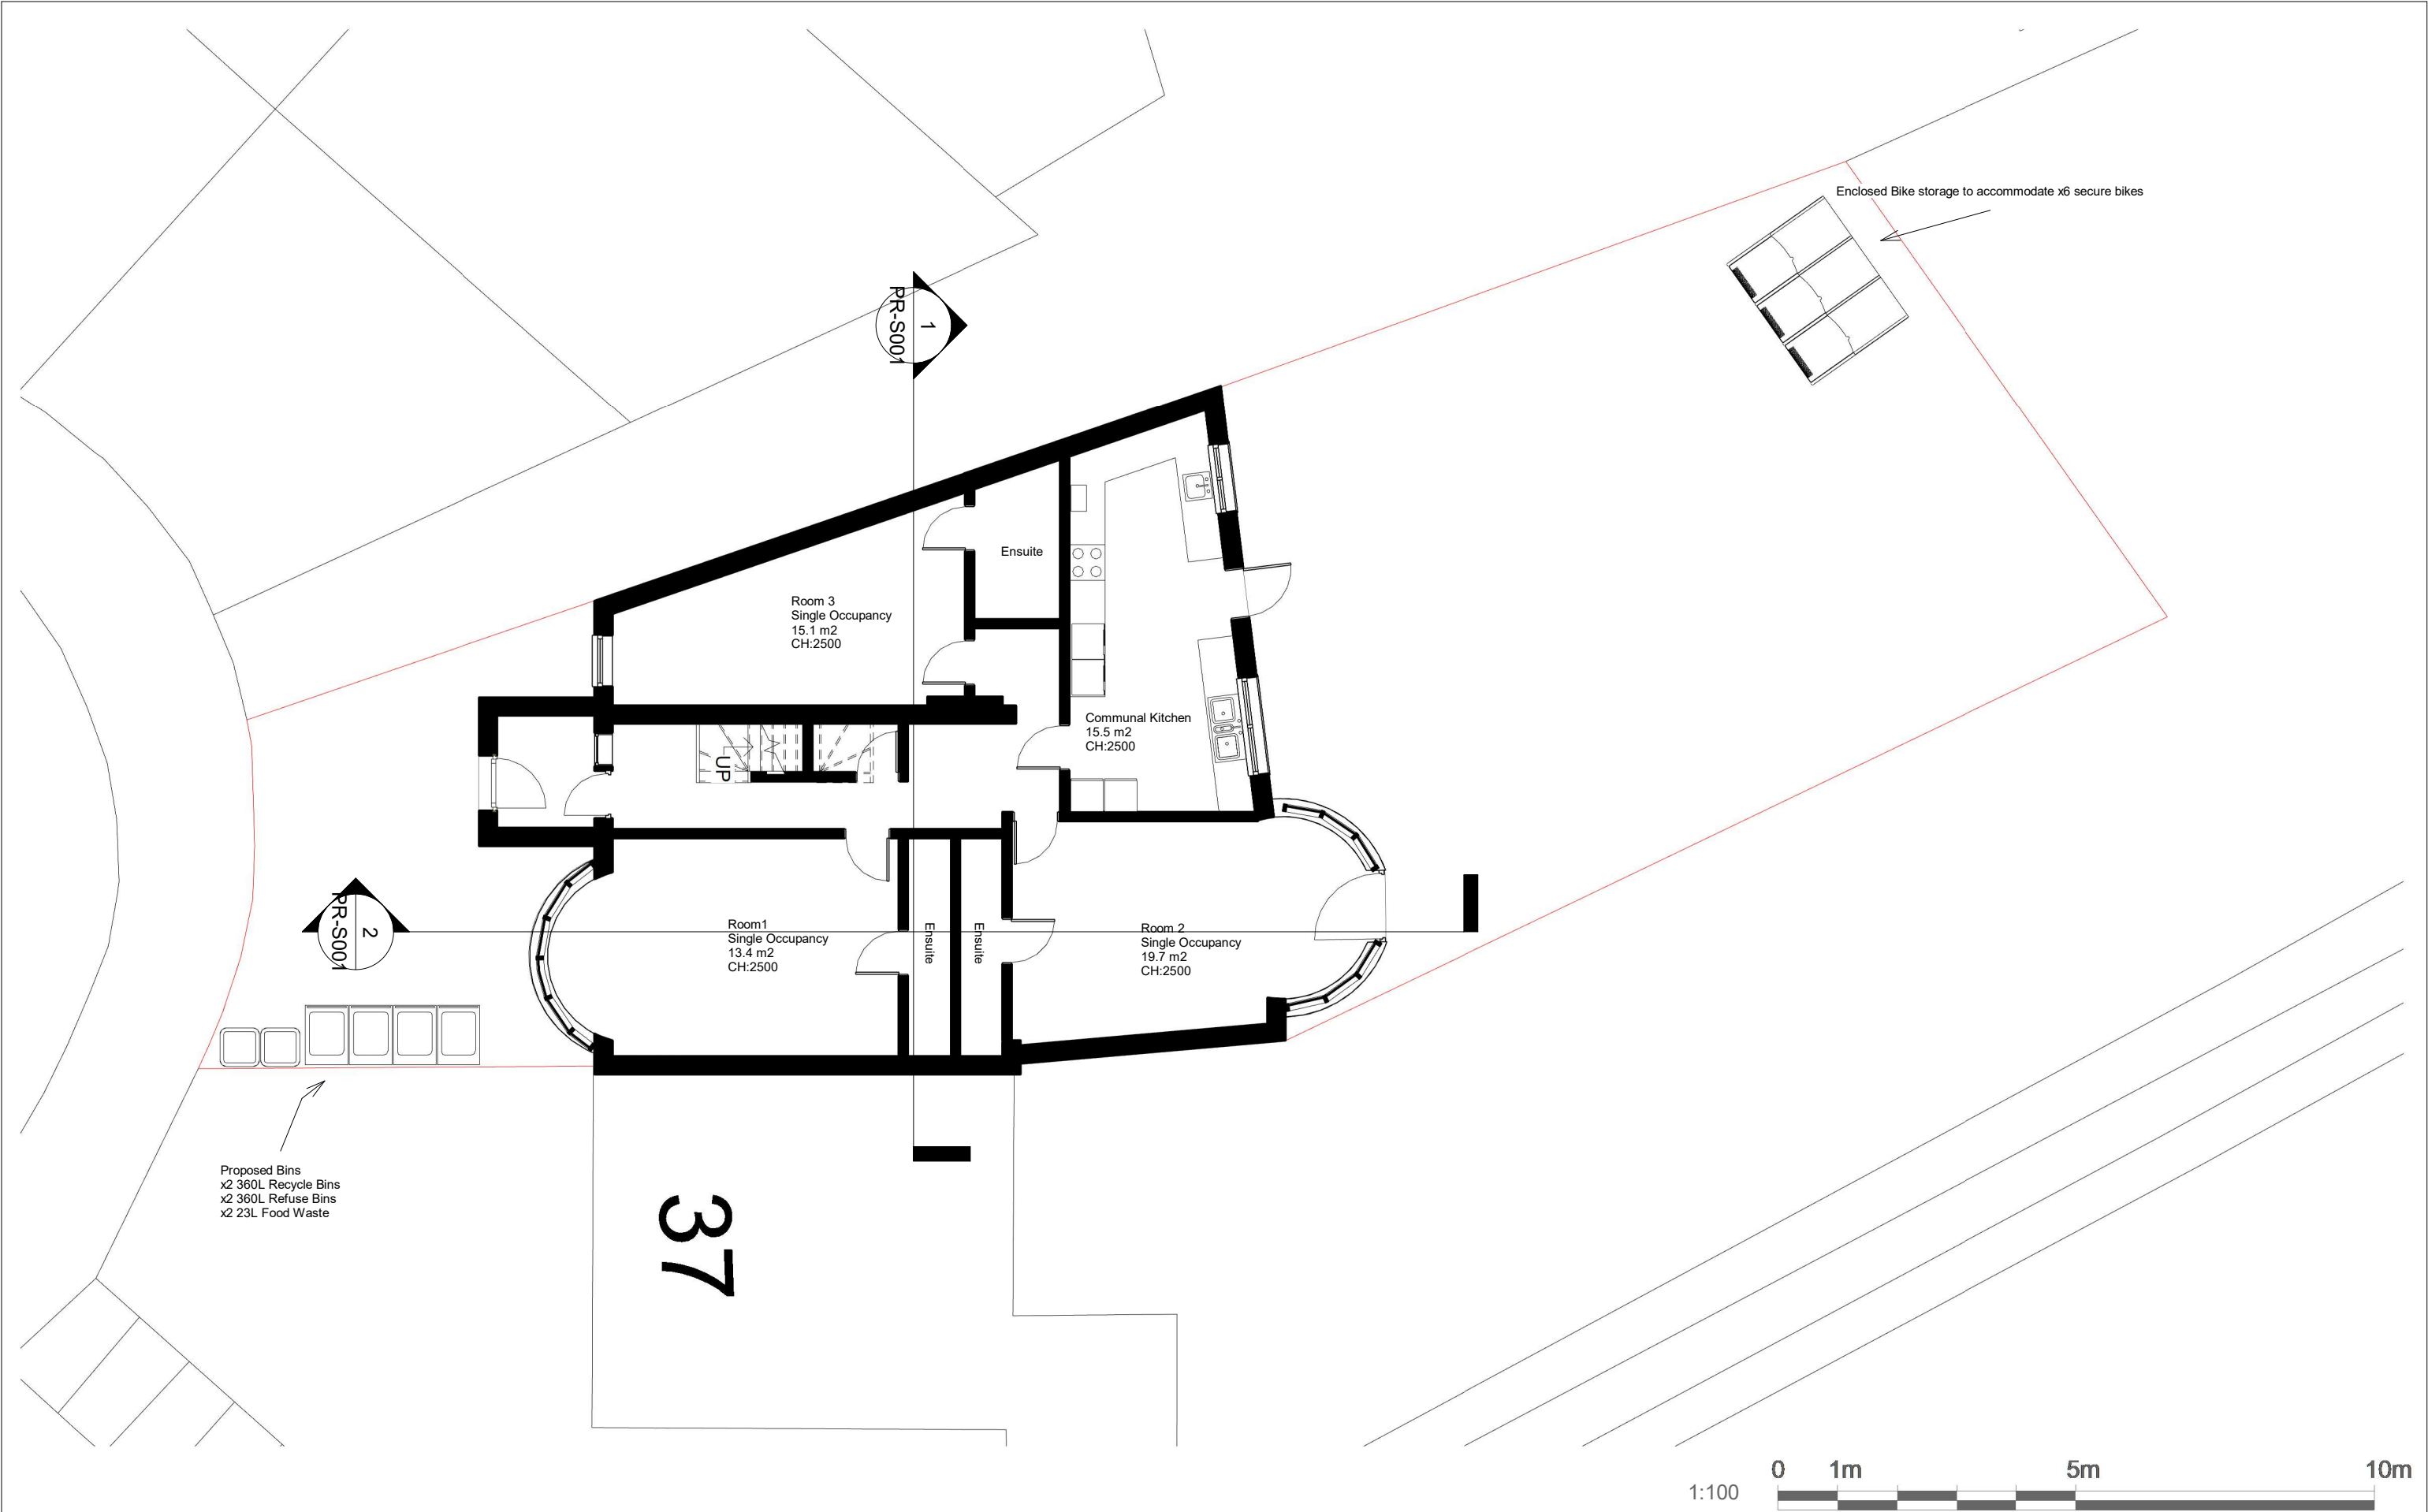

Project Name 35 Endersleigh Gardens NW4 4SD	Interior Designer Ayda Bagheri	Client Hassan Doroueh Drg. Title Proposed Ground Floor Plan	N Drg. No. PR-P001 Date 04/20/25 Scale 1 : 100
---	--	---	--

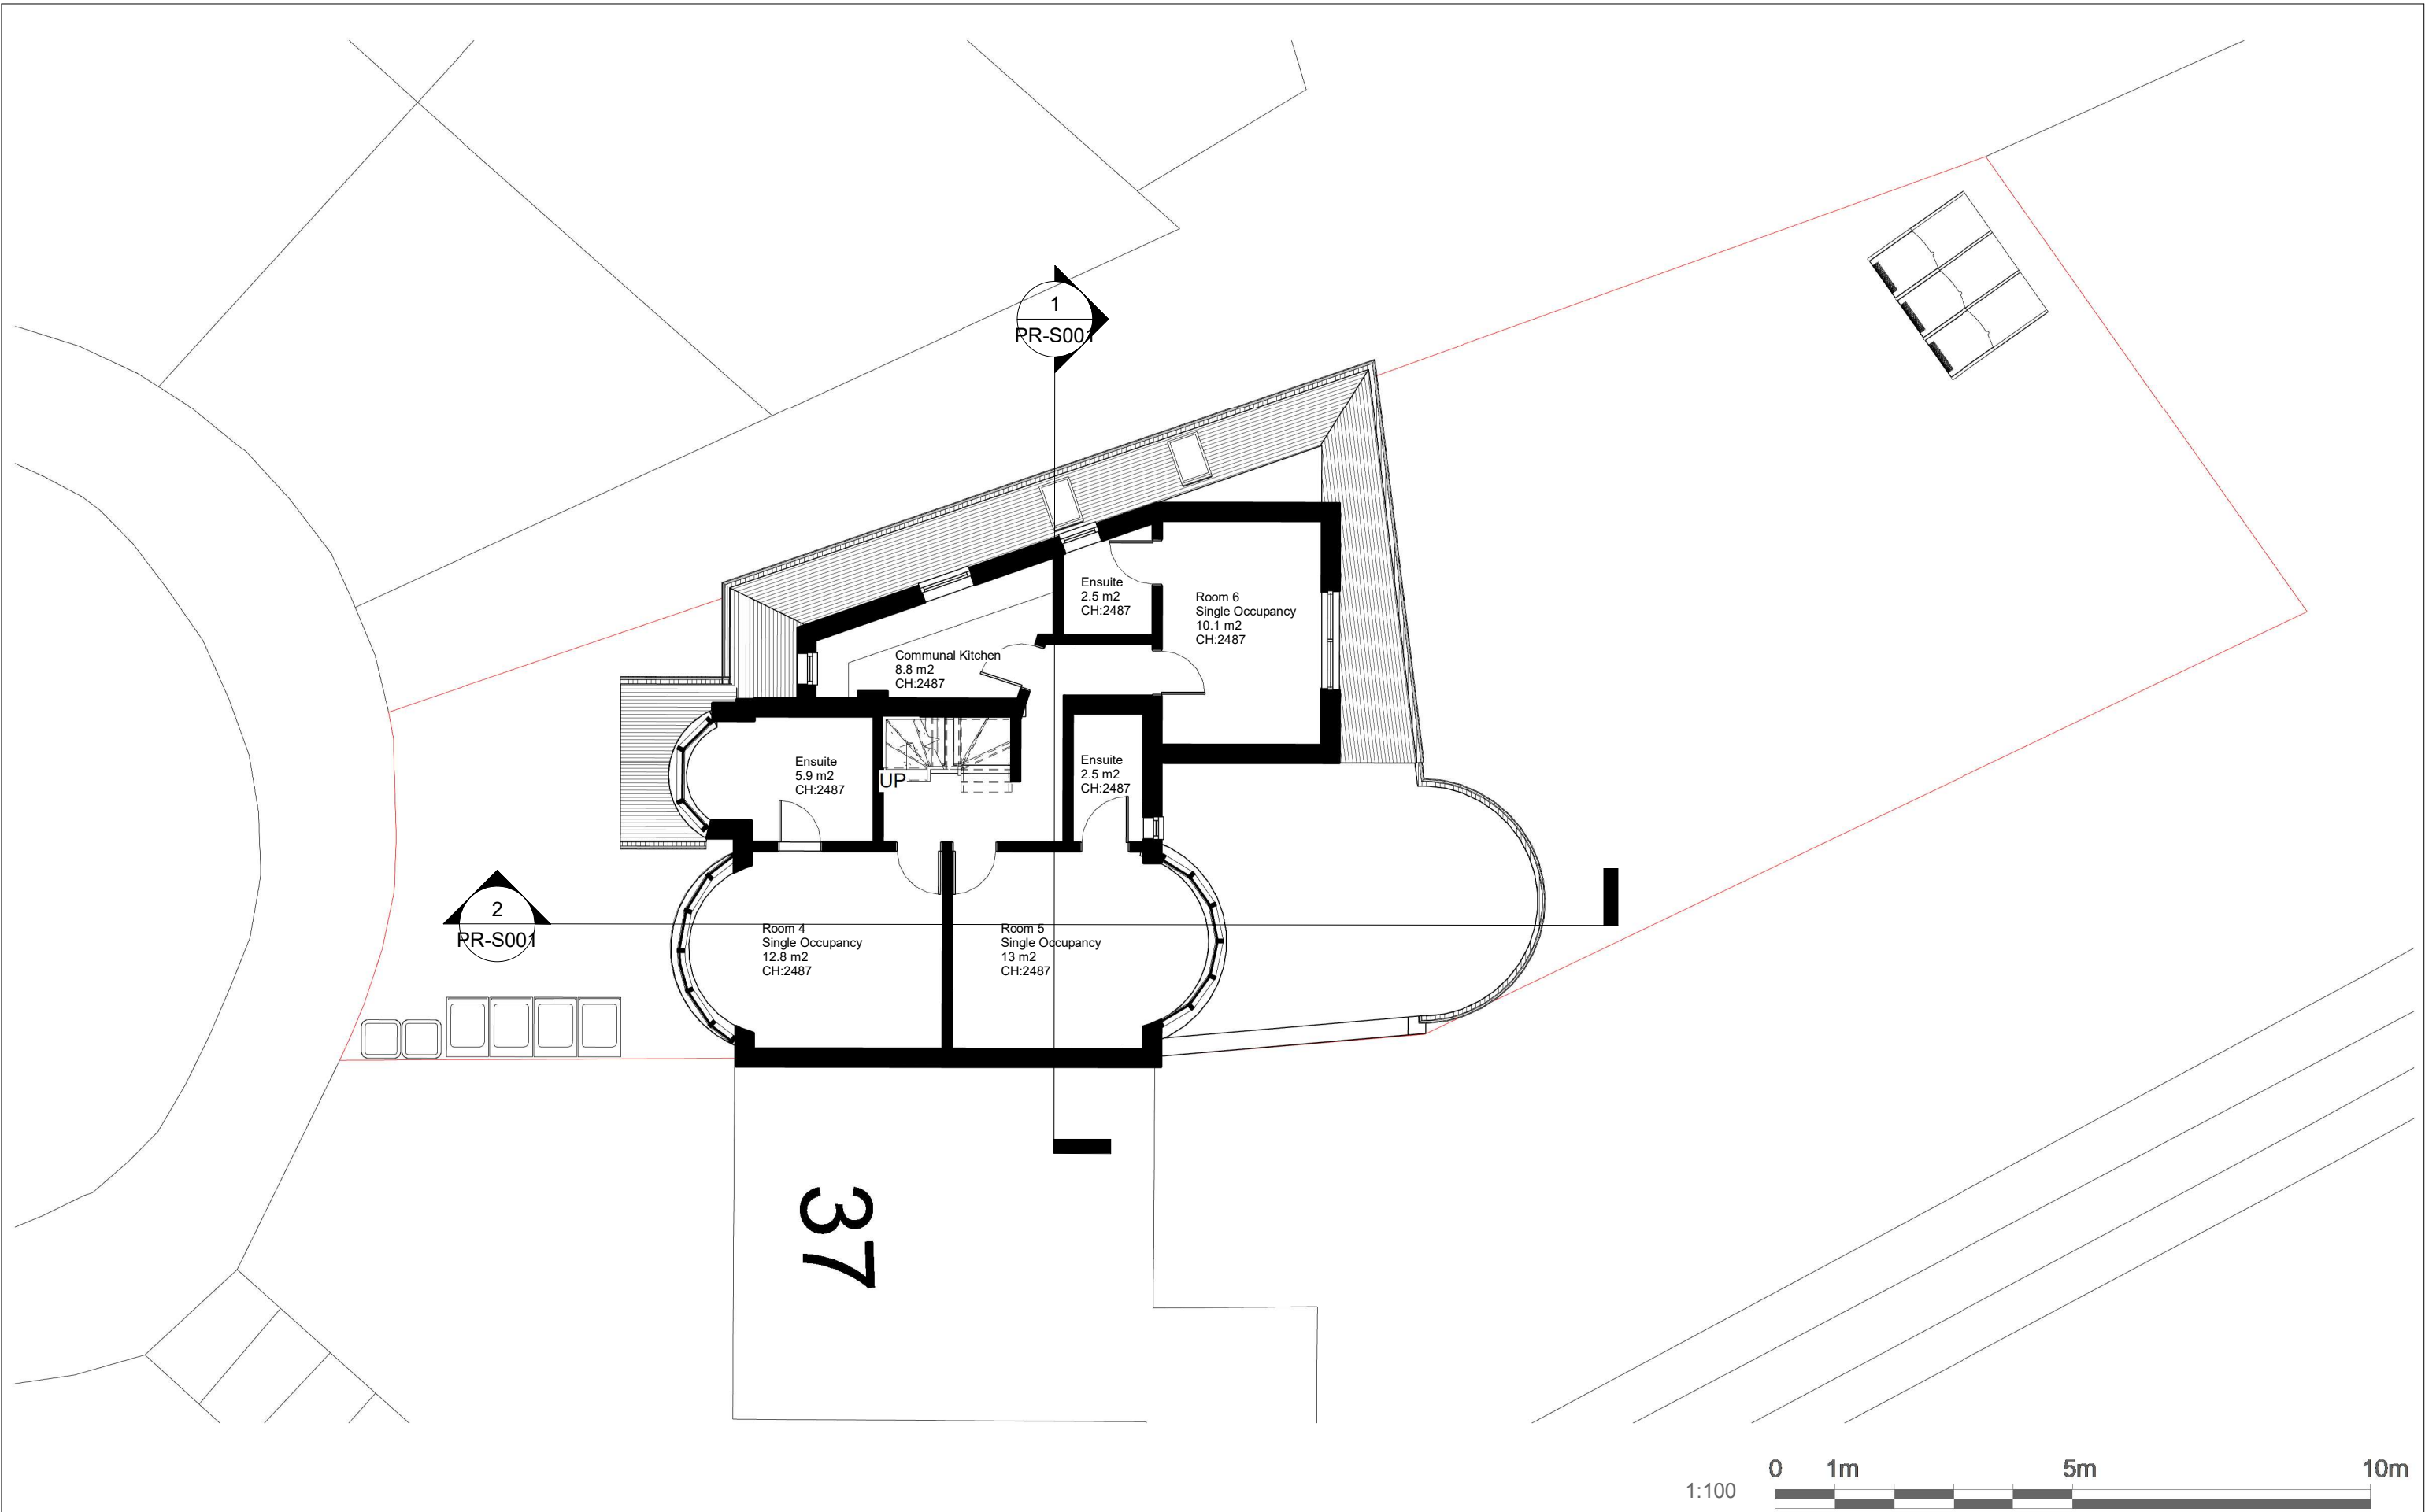

Project Name 35 Endersleigh Gardens NW4 4SD	Interior Designer Ayda Bagheri	Client Hassan Doroueh		Drg. No. PR-P002
		Date 04/21/25		
		Drg. Title Proposed First Floor Plan	Scale 1 : 100	

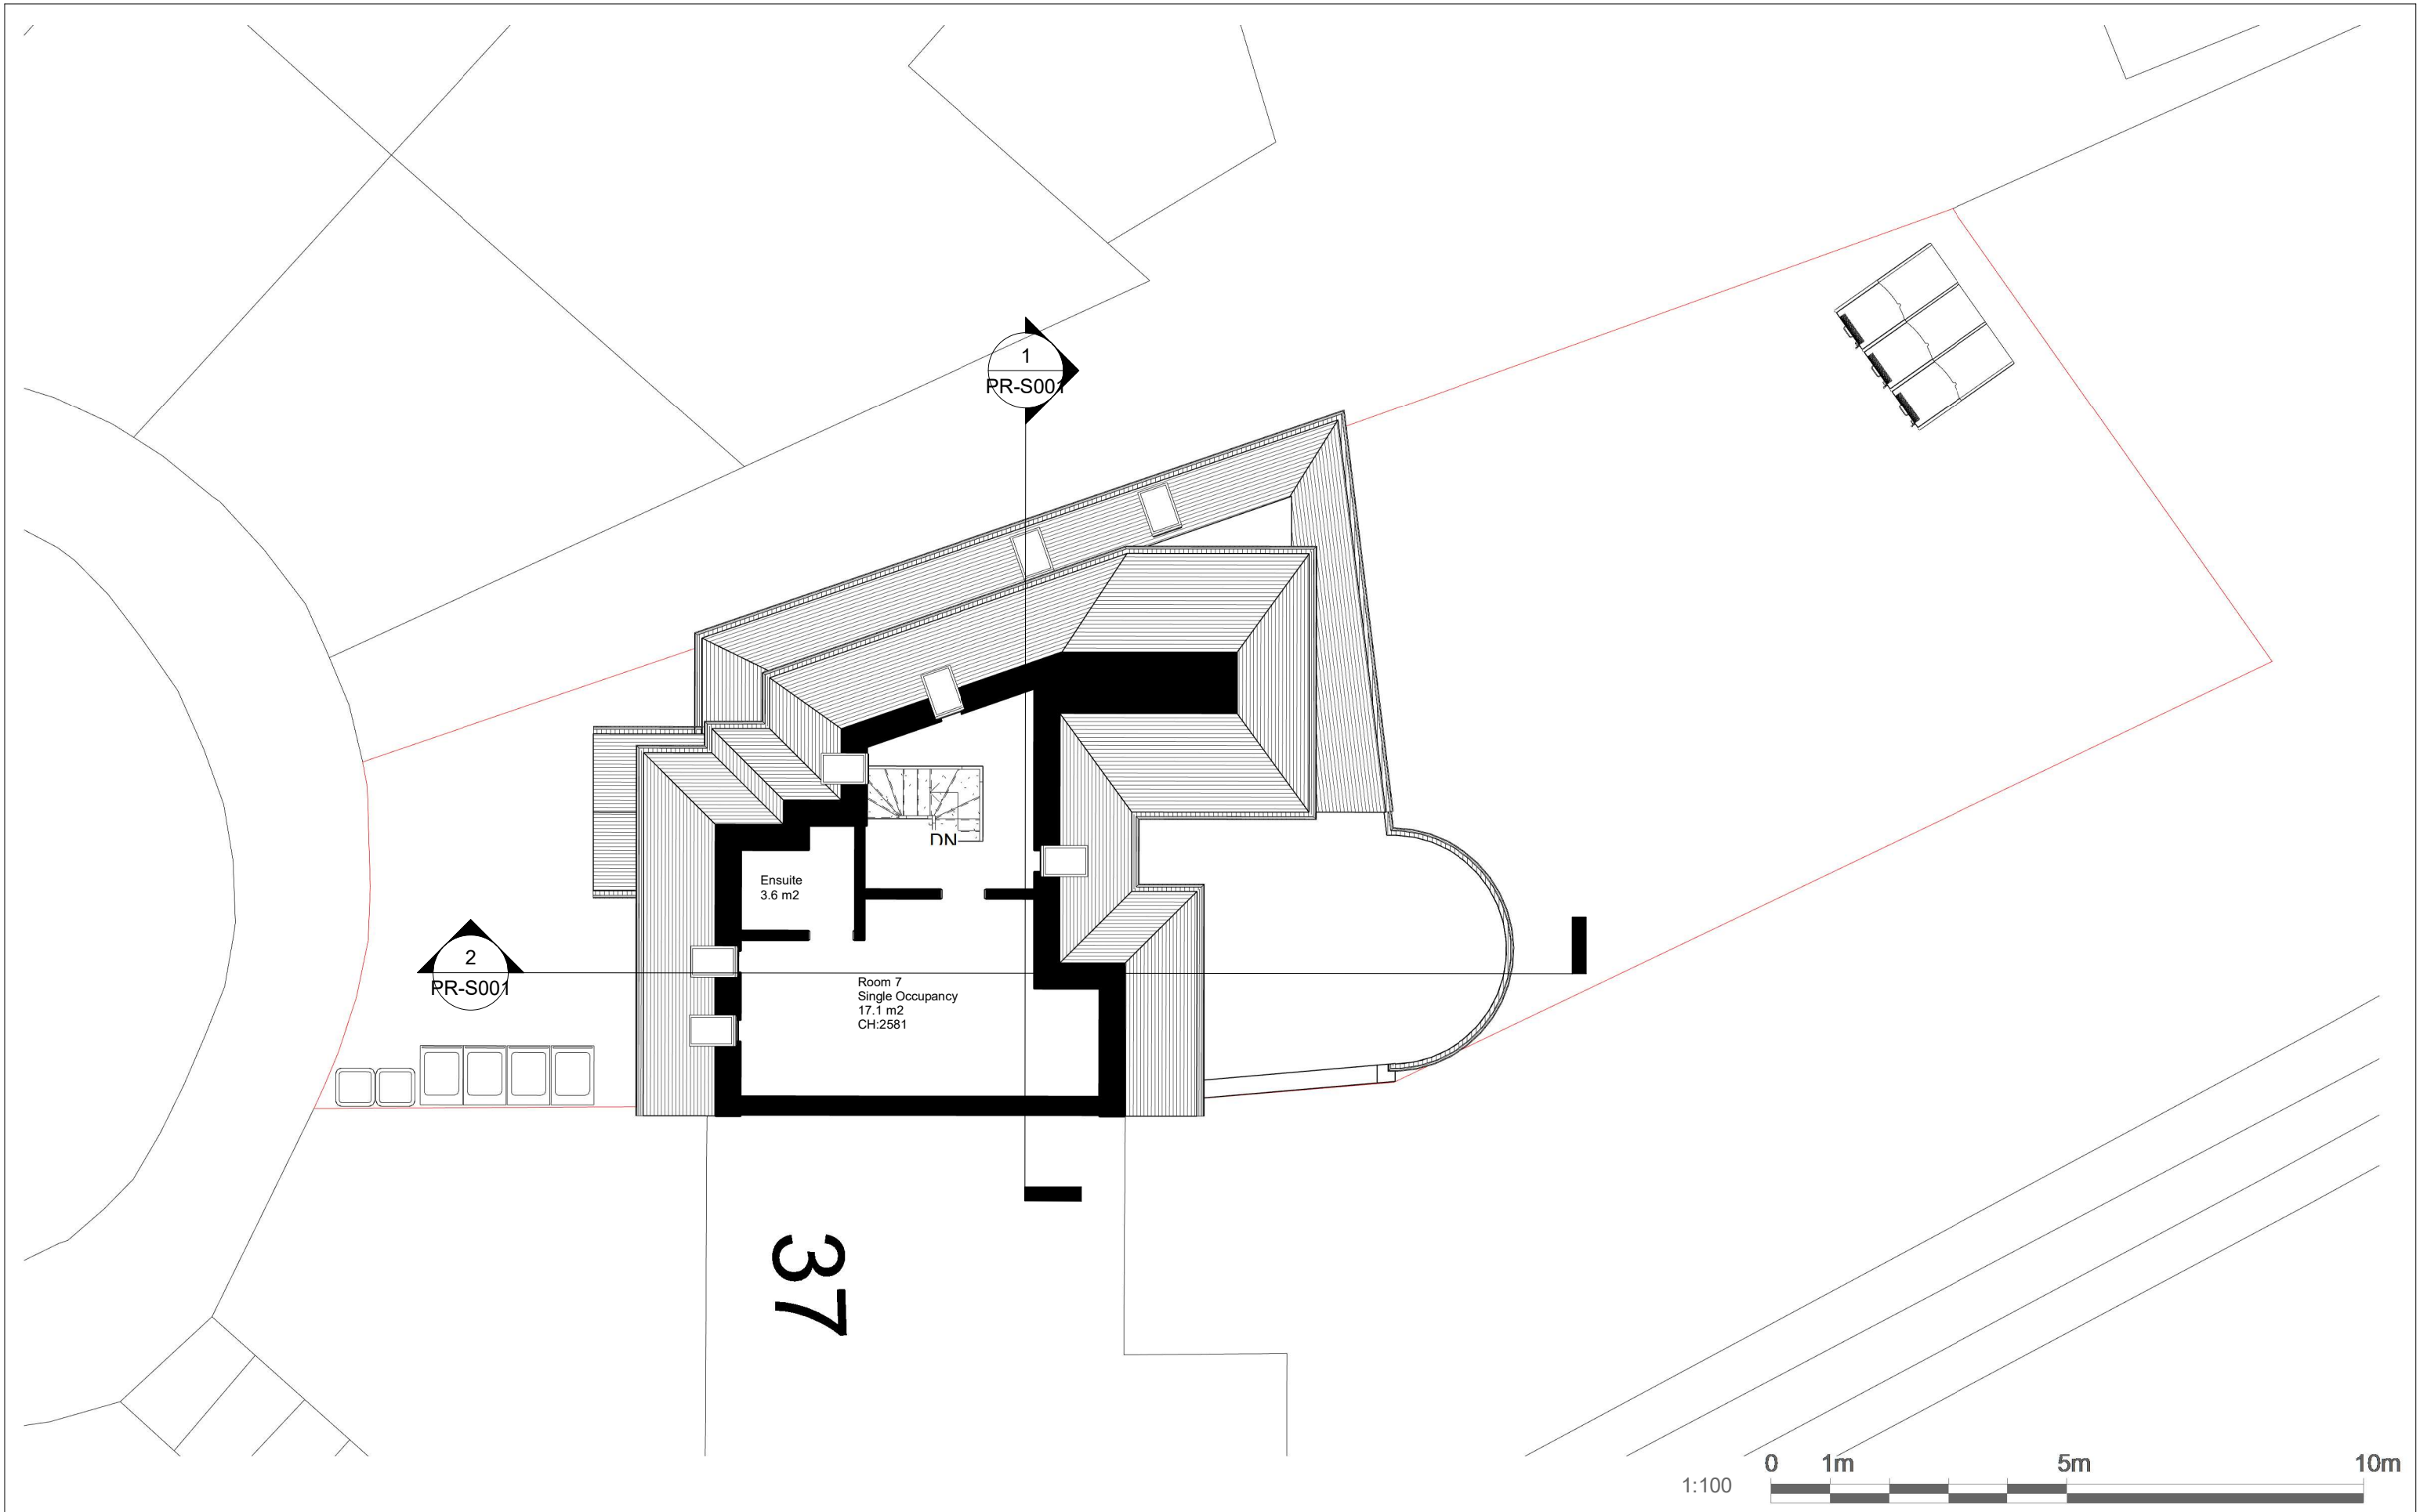

Project Name
35 Endersleigh Gardens NW4 4SD

Interior Designer
Ayda Bagheri


Client
Hassan Doroueh

Drg. Title
Proposed Loft Floor Plan

Drg. No.
PR-P003

Date
04/21/25



Scale
1 : 100

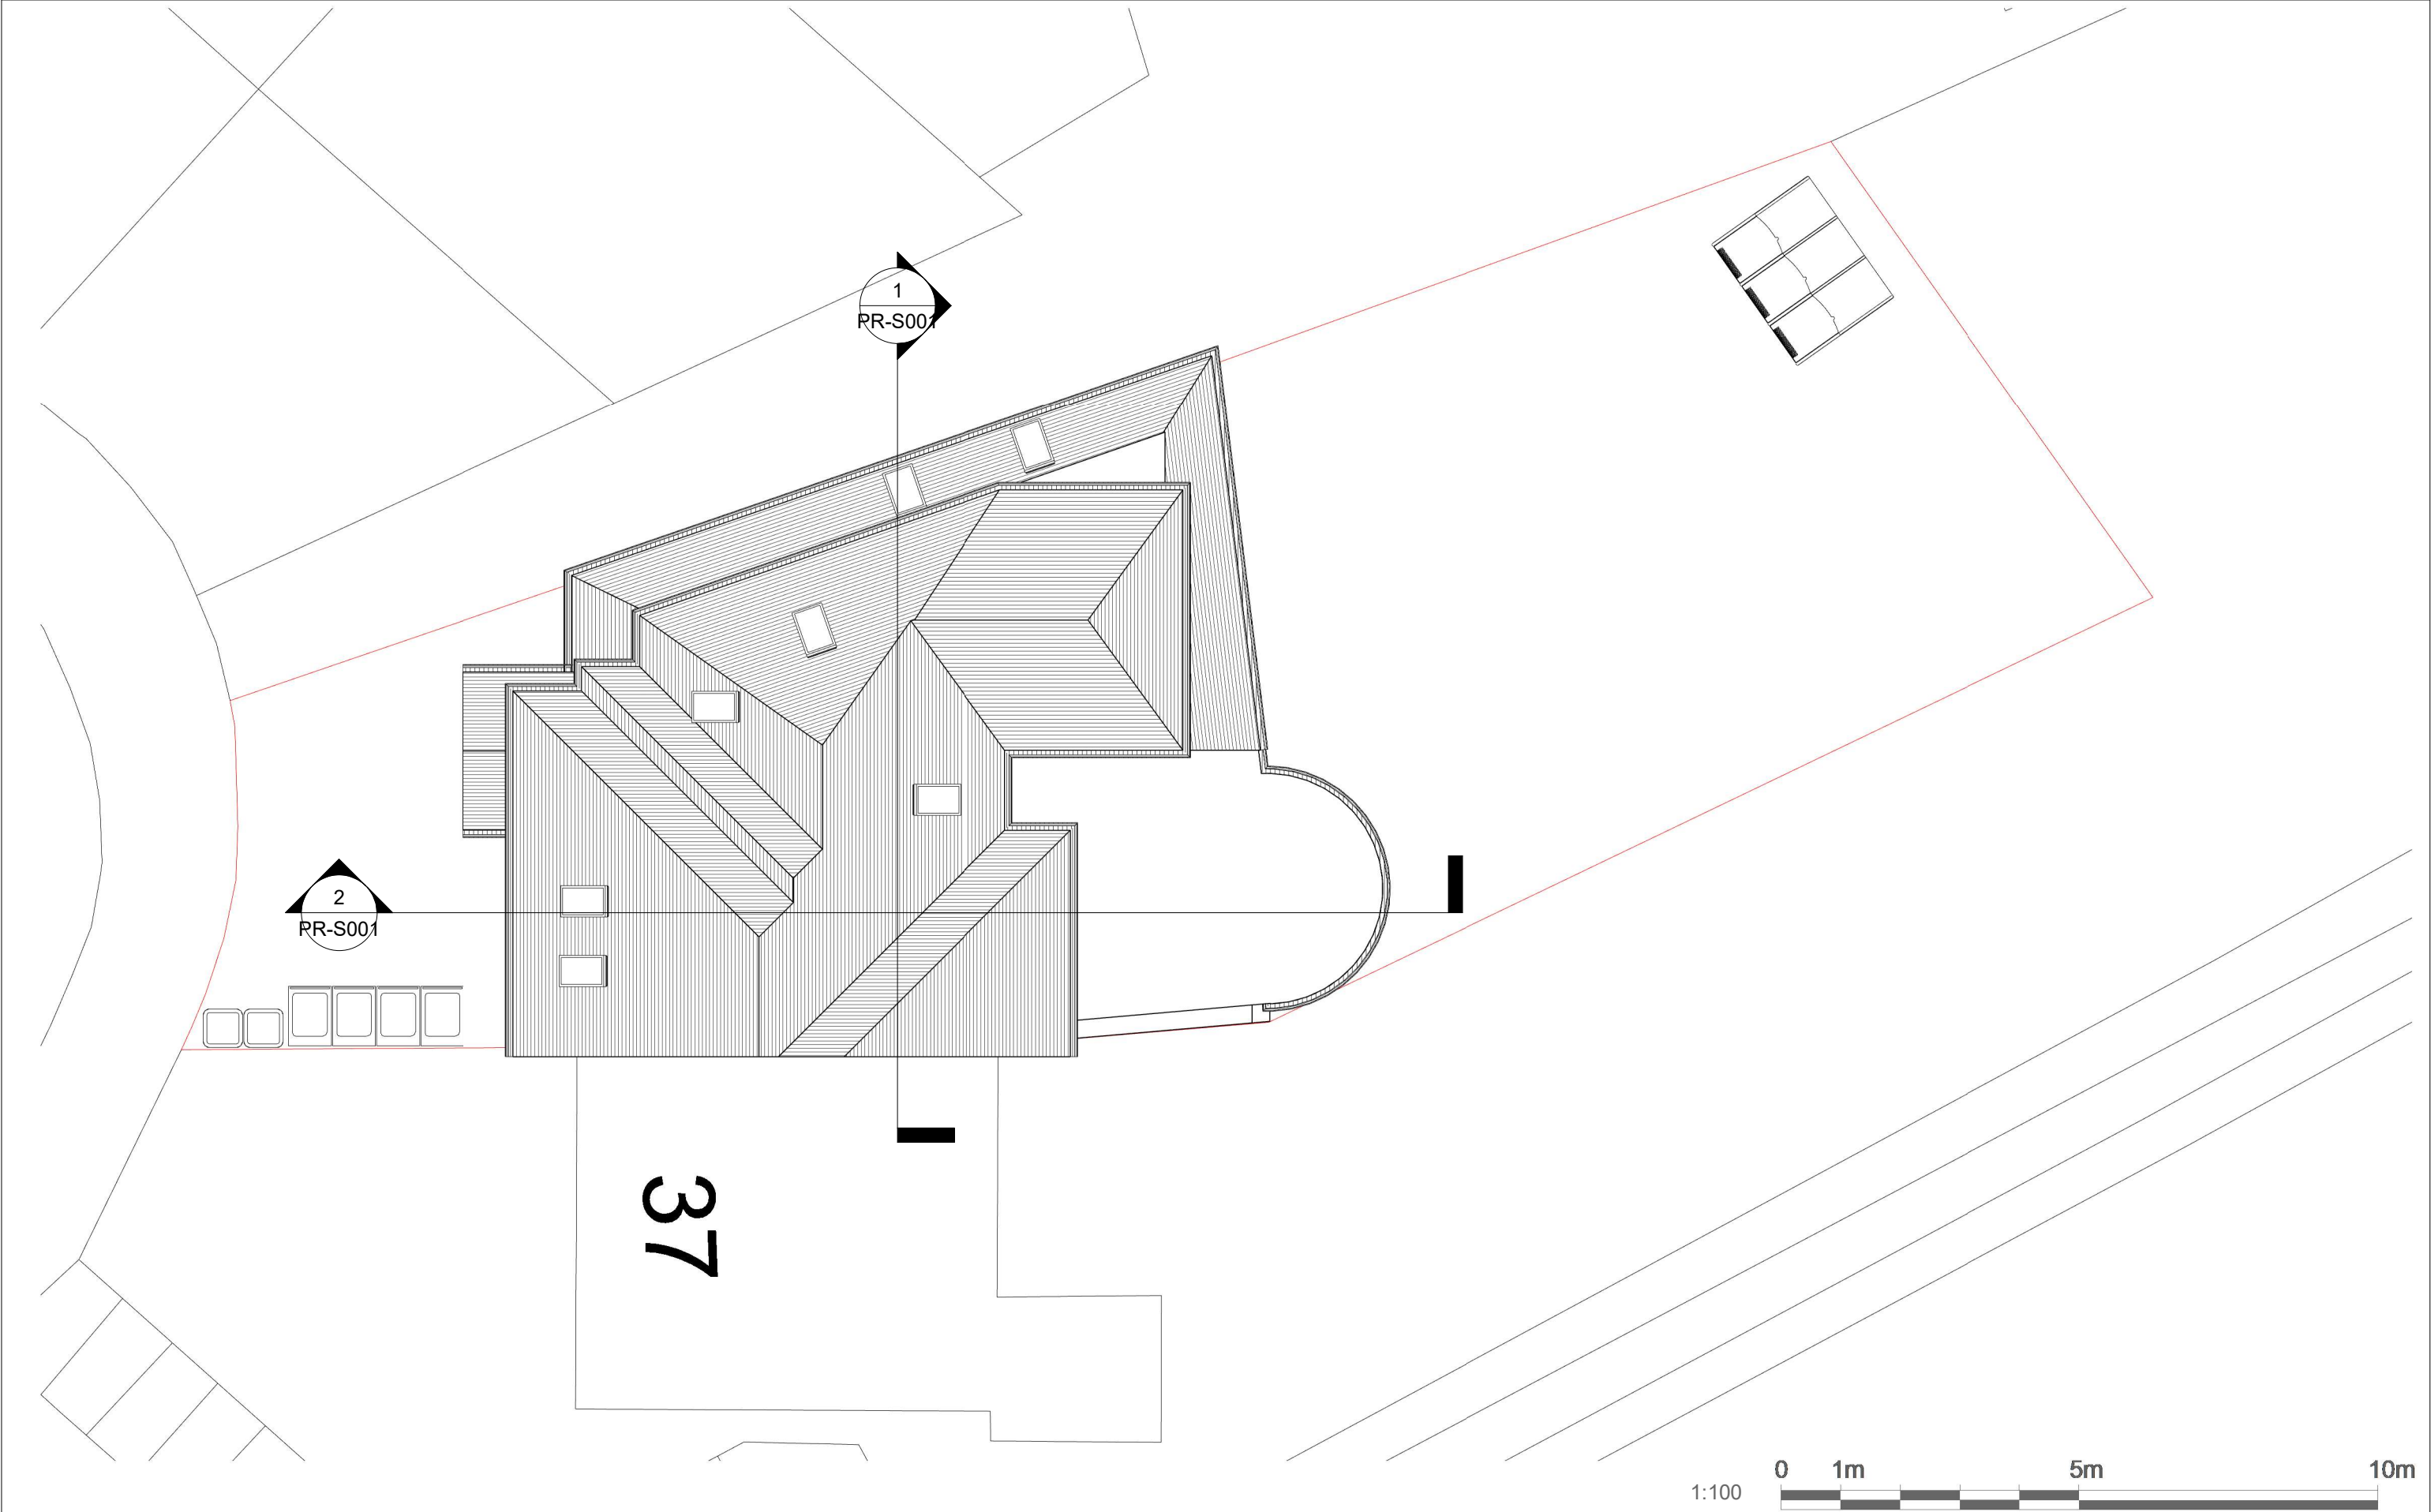

Project Name 35 Endersleigh Gardens NW4 4SD	Interior Designer Ayda Bagheri	Client Hassan Doroueh Drg. Title Proposed Roof Plan	Drg. No. PR-P004 Date 04/21/25 Scale 1 : 100
---	--	---	---



Project Name 35 Endersleigh Garden NW4 4SD	Interior Designer Ayda Bagheri	Client Hassan Doroueh		Drg. No. PR-E001
		Drg. Title Proposed Elevations	Date 05/22/25	
			Scale As indicated	

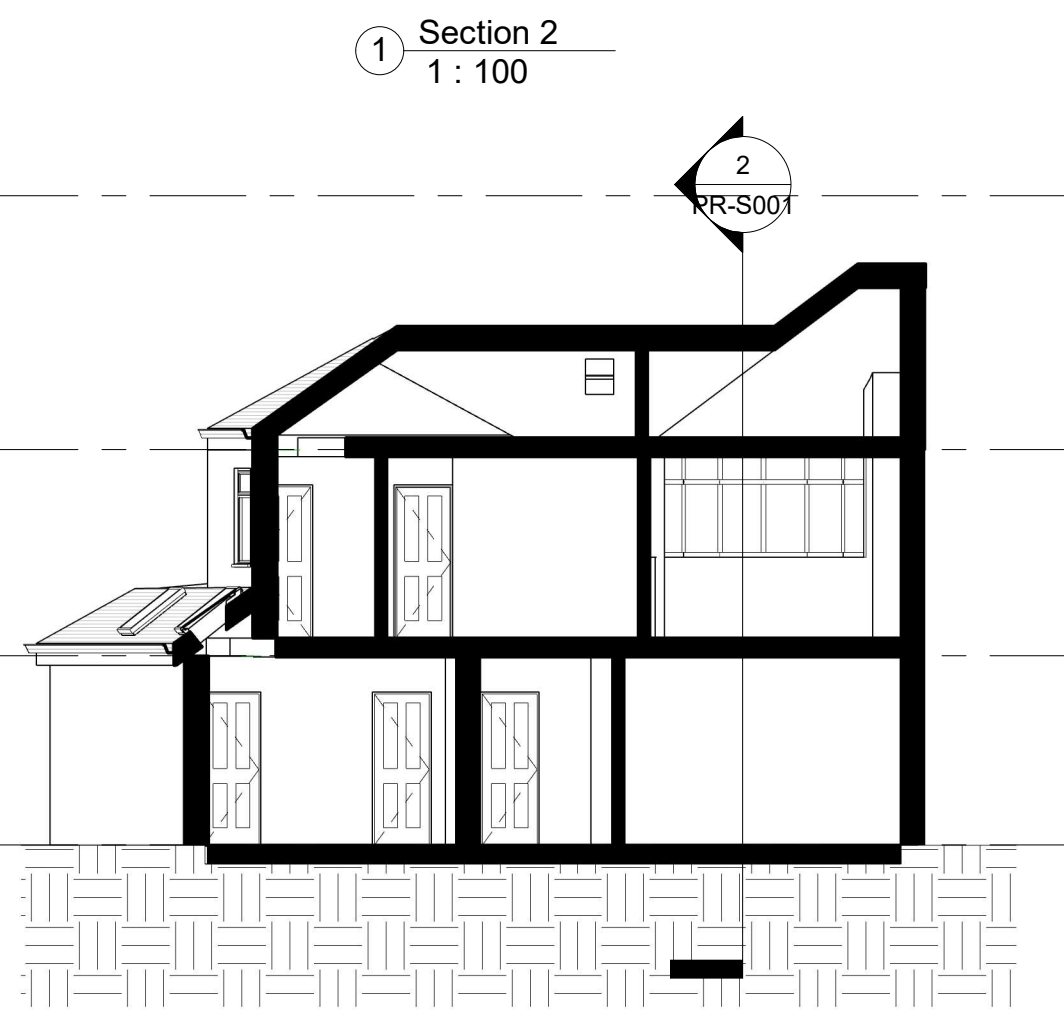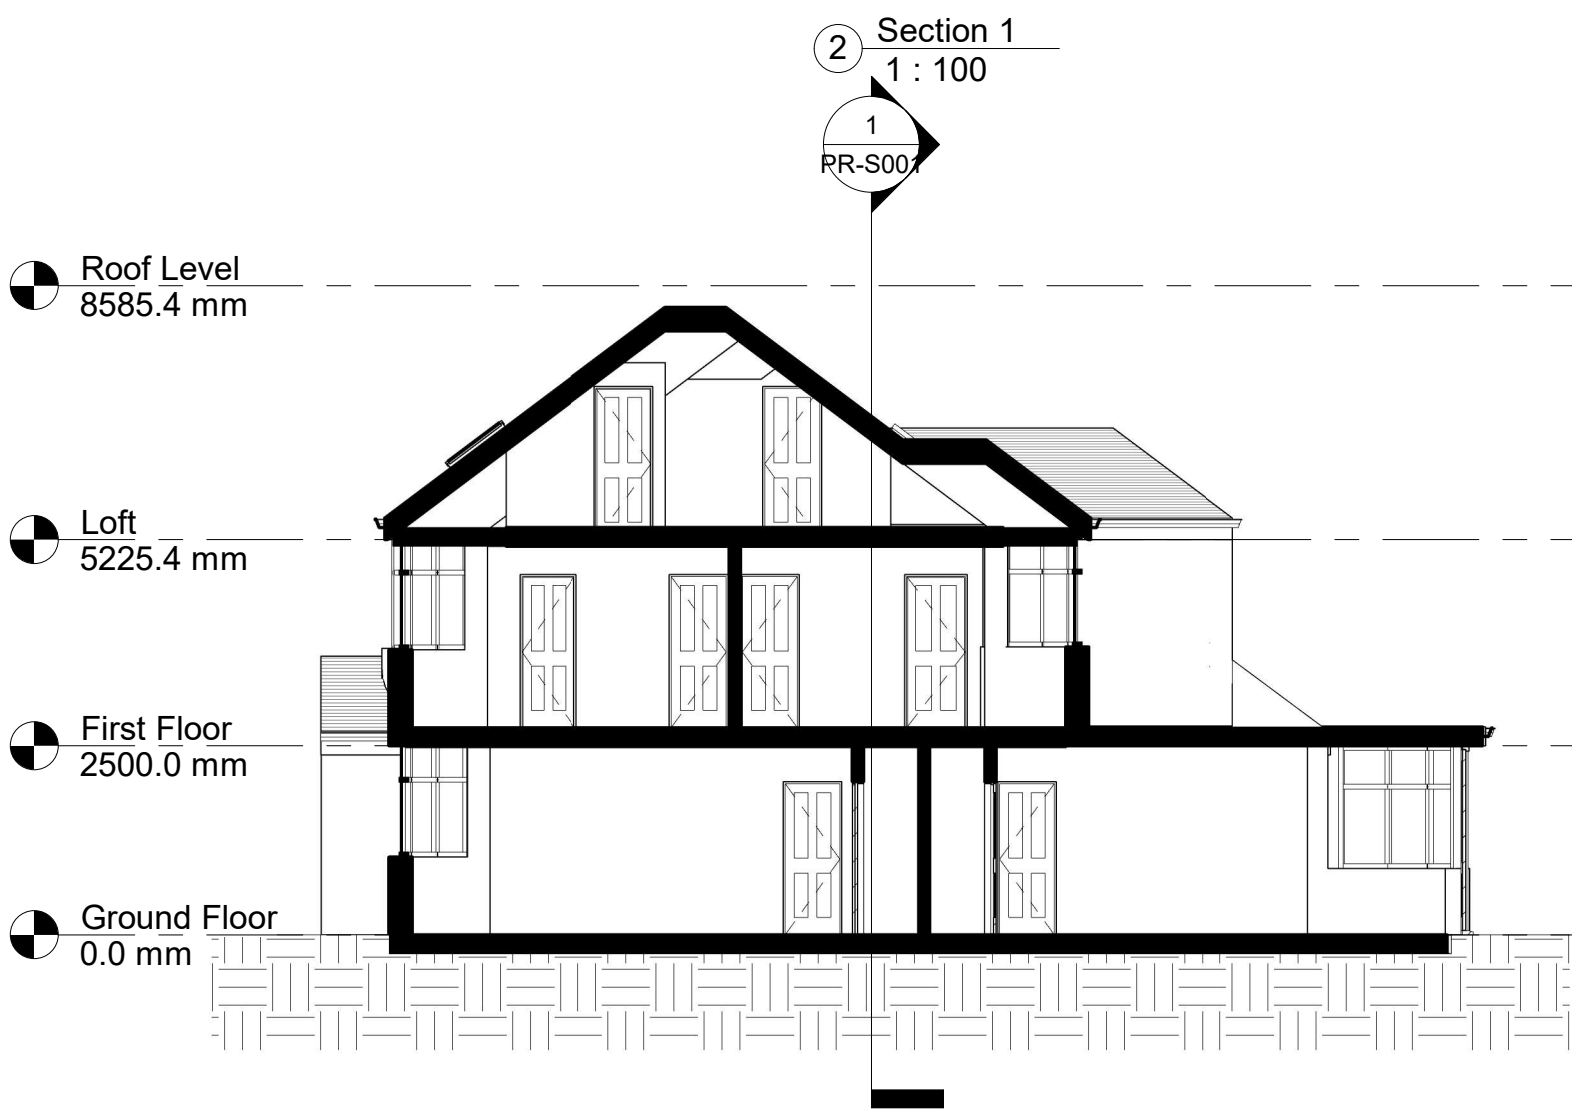

Project Name 35 Endersleigh Gardens NW4 4SD	Interior Designer Ayda Bagheri	Client Hassan Doroueh		Drg. No. PR-S001
		Drg. Title Proposed Sections	Date 05/22/25	
			Scale 1 : 100	